



This drawing is COPYRIGHT. It must not be reproduced or disclosed to third parties without our prior permission. Do not scale from this drawing, or, interrogate and use electronic information.

Any discrepancies should be reported immediately.


Any surveyed information incorporated within this drawing cannot be guaranteed as accurate unless confirmed by a fixed dimension. All dimensions are in millimetres unless noted otherwise.

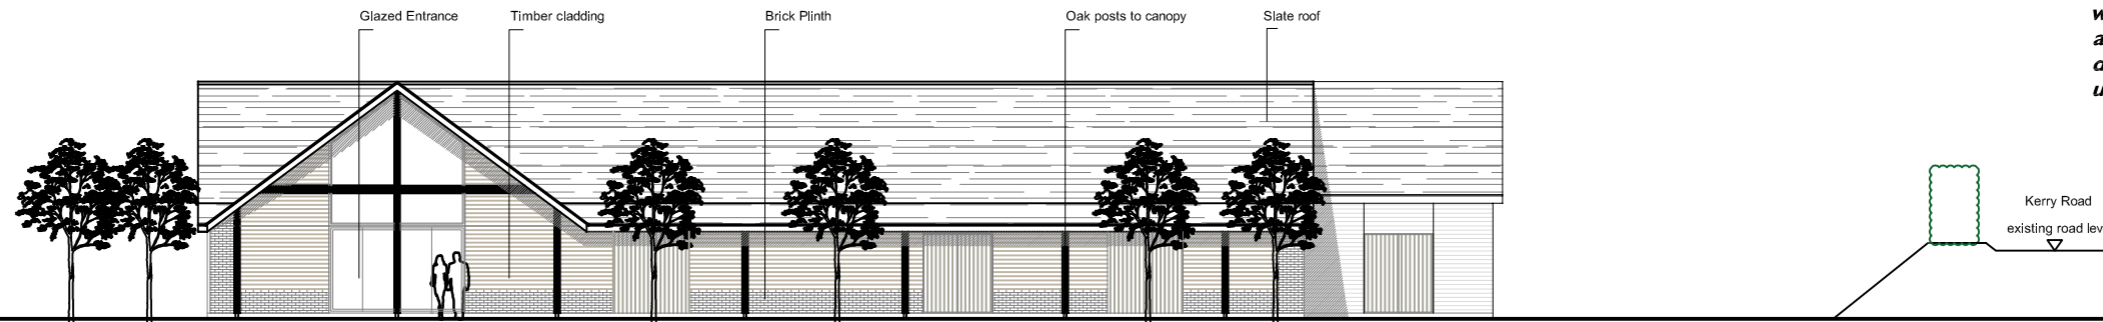


Proposed Front Elevation

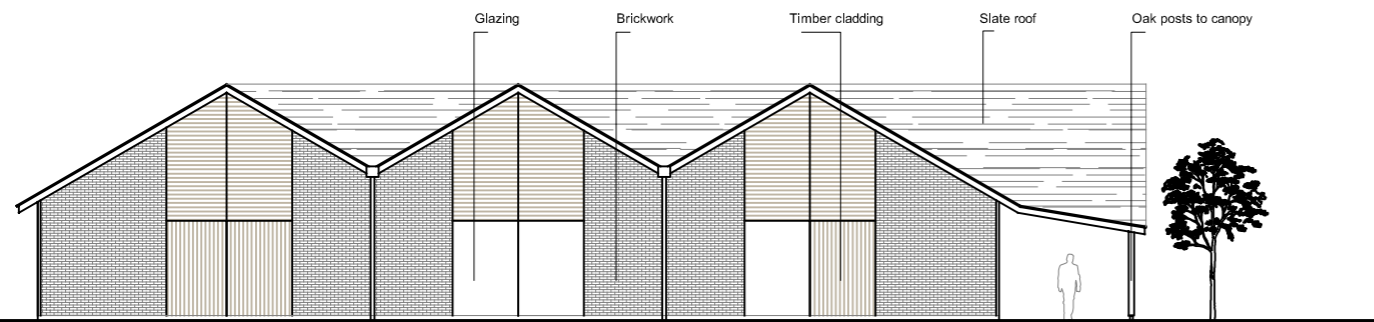


Proposed Side Elevation

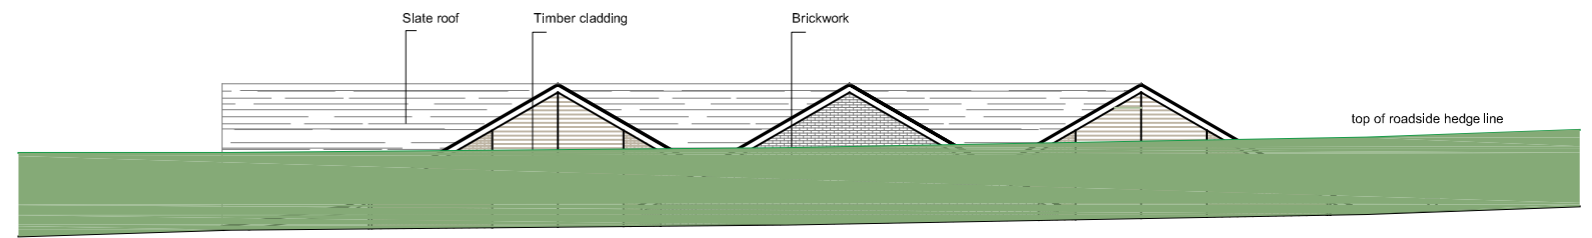

Proposed Side Elevation Adj to Kerry Road

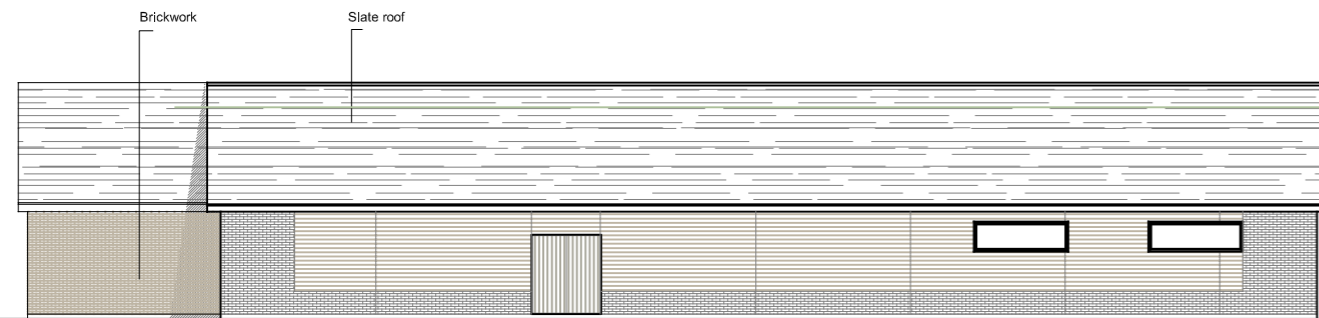

Proposed Rear Elevation

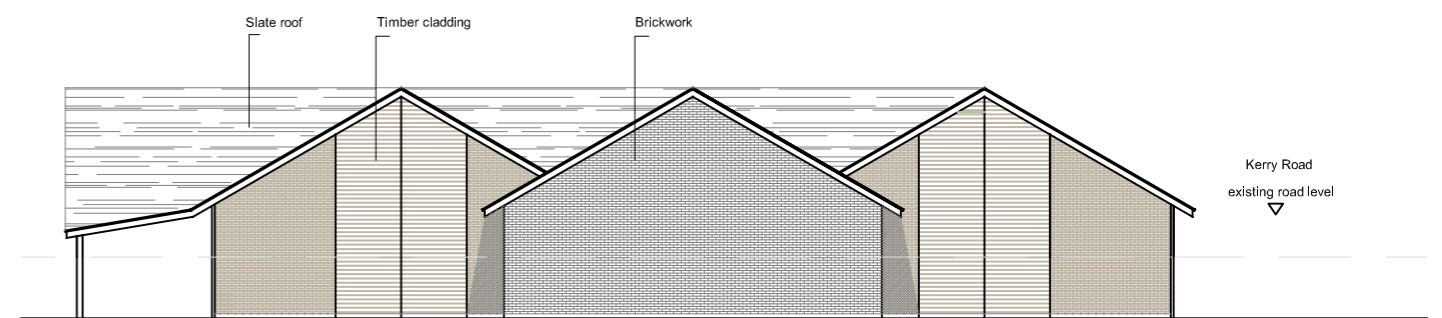

Head Office
29 Broad Street
Newtown
Powys
SY16 2BQ
t - 01686 610311
w - www.hughesarchitects.co.uk

Rev A - Revisions to Side Elevation to Kerry Road - 22-09-16 - SG
Rev B - Revisions as per client comment - 06-10-16 - SG

Project :- Proposed Housing & Church Development, Kerry Road, Abermule	
Drawing Status :- Stage 3a	Drawing Title :- Proposed Elevations
Scale :- 1:200 @ A3	Date :- 25/07/16
Drawn by :- KT	Checked :-
Drawing No :- Q062.1.3.104	Rev :- B