



This drawing is COPYRIGHT. It must not be reproduced or disclosed to third parties without our prior permission. Do not scale from this drawing, or, interrogate and use electronic information.

Any discrepancies should be reported immediately.

Any surveyed information incorporated within this drawing cannot be guaranteed as accurate unless confirmed by a fixed dimension. All dimensions are in millimetres unless noted otherwise.

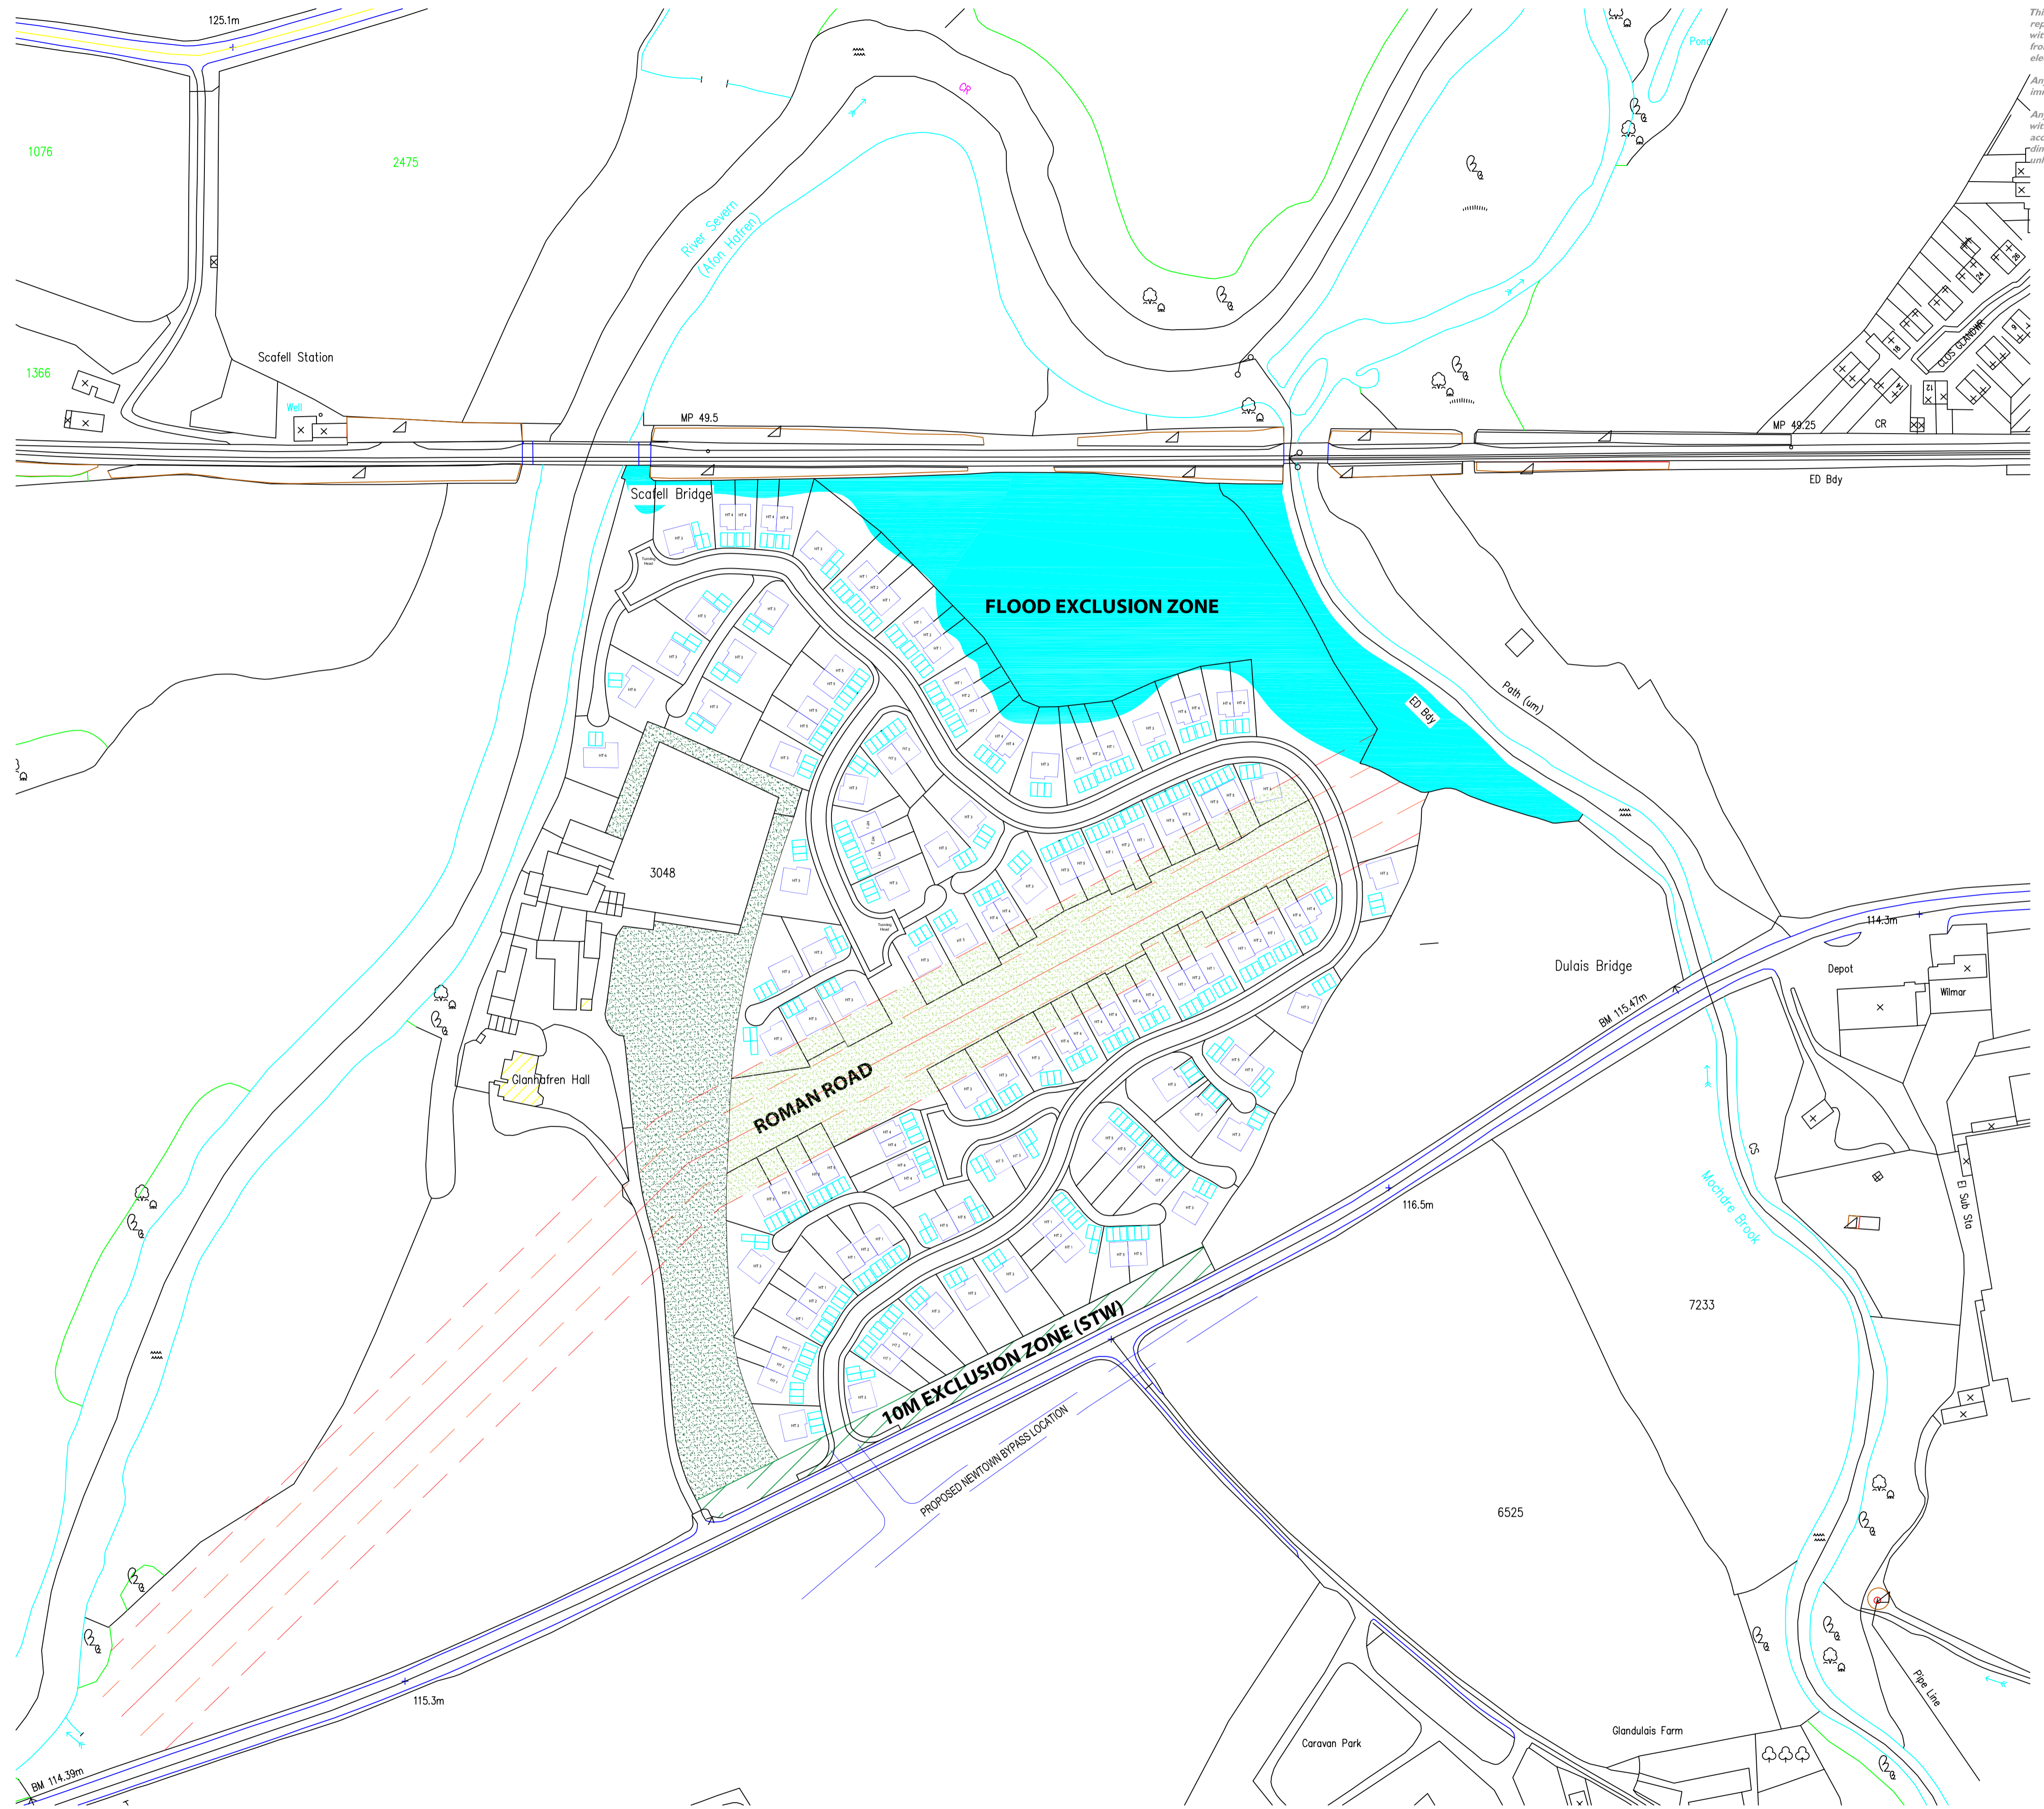

ILLUSTRATIVE LAYOUT ONLY

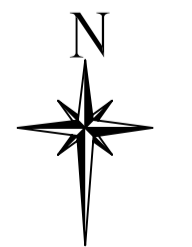

Head Office
29 Broad Street
Newtown
Powys
SY16 2BQ
t - 01686 610311
w - www.hughesarchitects.co.uk

Rev A - Junction design - 14-08-17 - SG
Rev B - Revisions - 14-08-17 - SG

Project :- Land adjacent to Glanhafren Hall, Newtown, Powys			
Drawing Status :- STAGE I		Drawing Title :- Proposed Site Plan	
Scale :- 1:1250	Date :- 26/07/17	Drawing No :- R092.I.1.05	Rev :- B
Drawn by :- SG	Checked :-		