


This drawing is **COPYRIGHT**. It must not be reproduced or disclosed to third parties without our prior permission. Do not scale from this drawing, or, interrogate and use electronic information.

Any discrepancies should be reported immediately.

Any surveyed information incorporated within this drawing cannot be guaranteed as accurate unless confirmed by a fixed dimension. All dimensions are in millimetres unless noted otherwise.

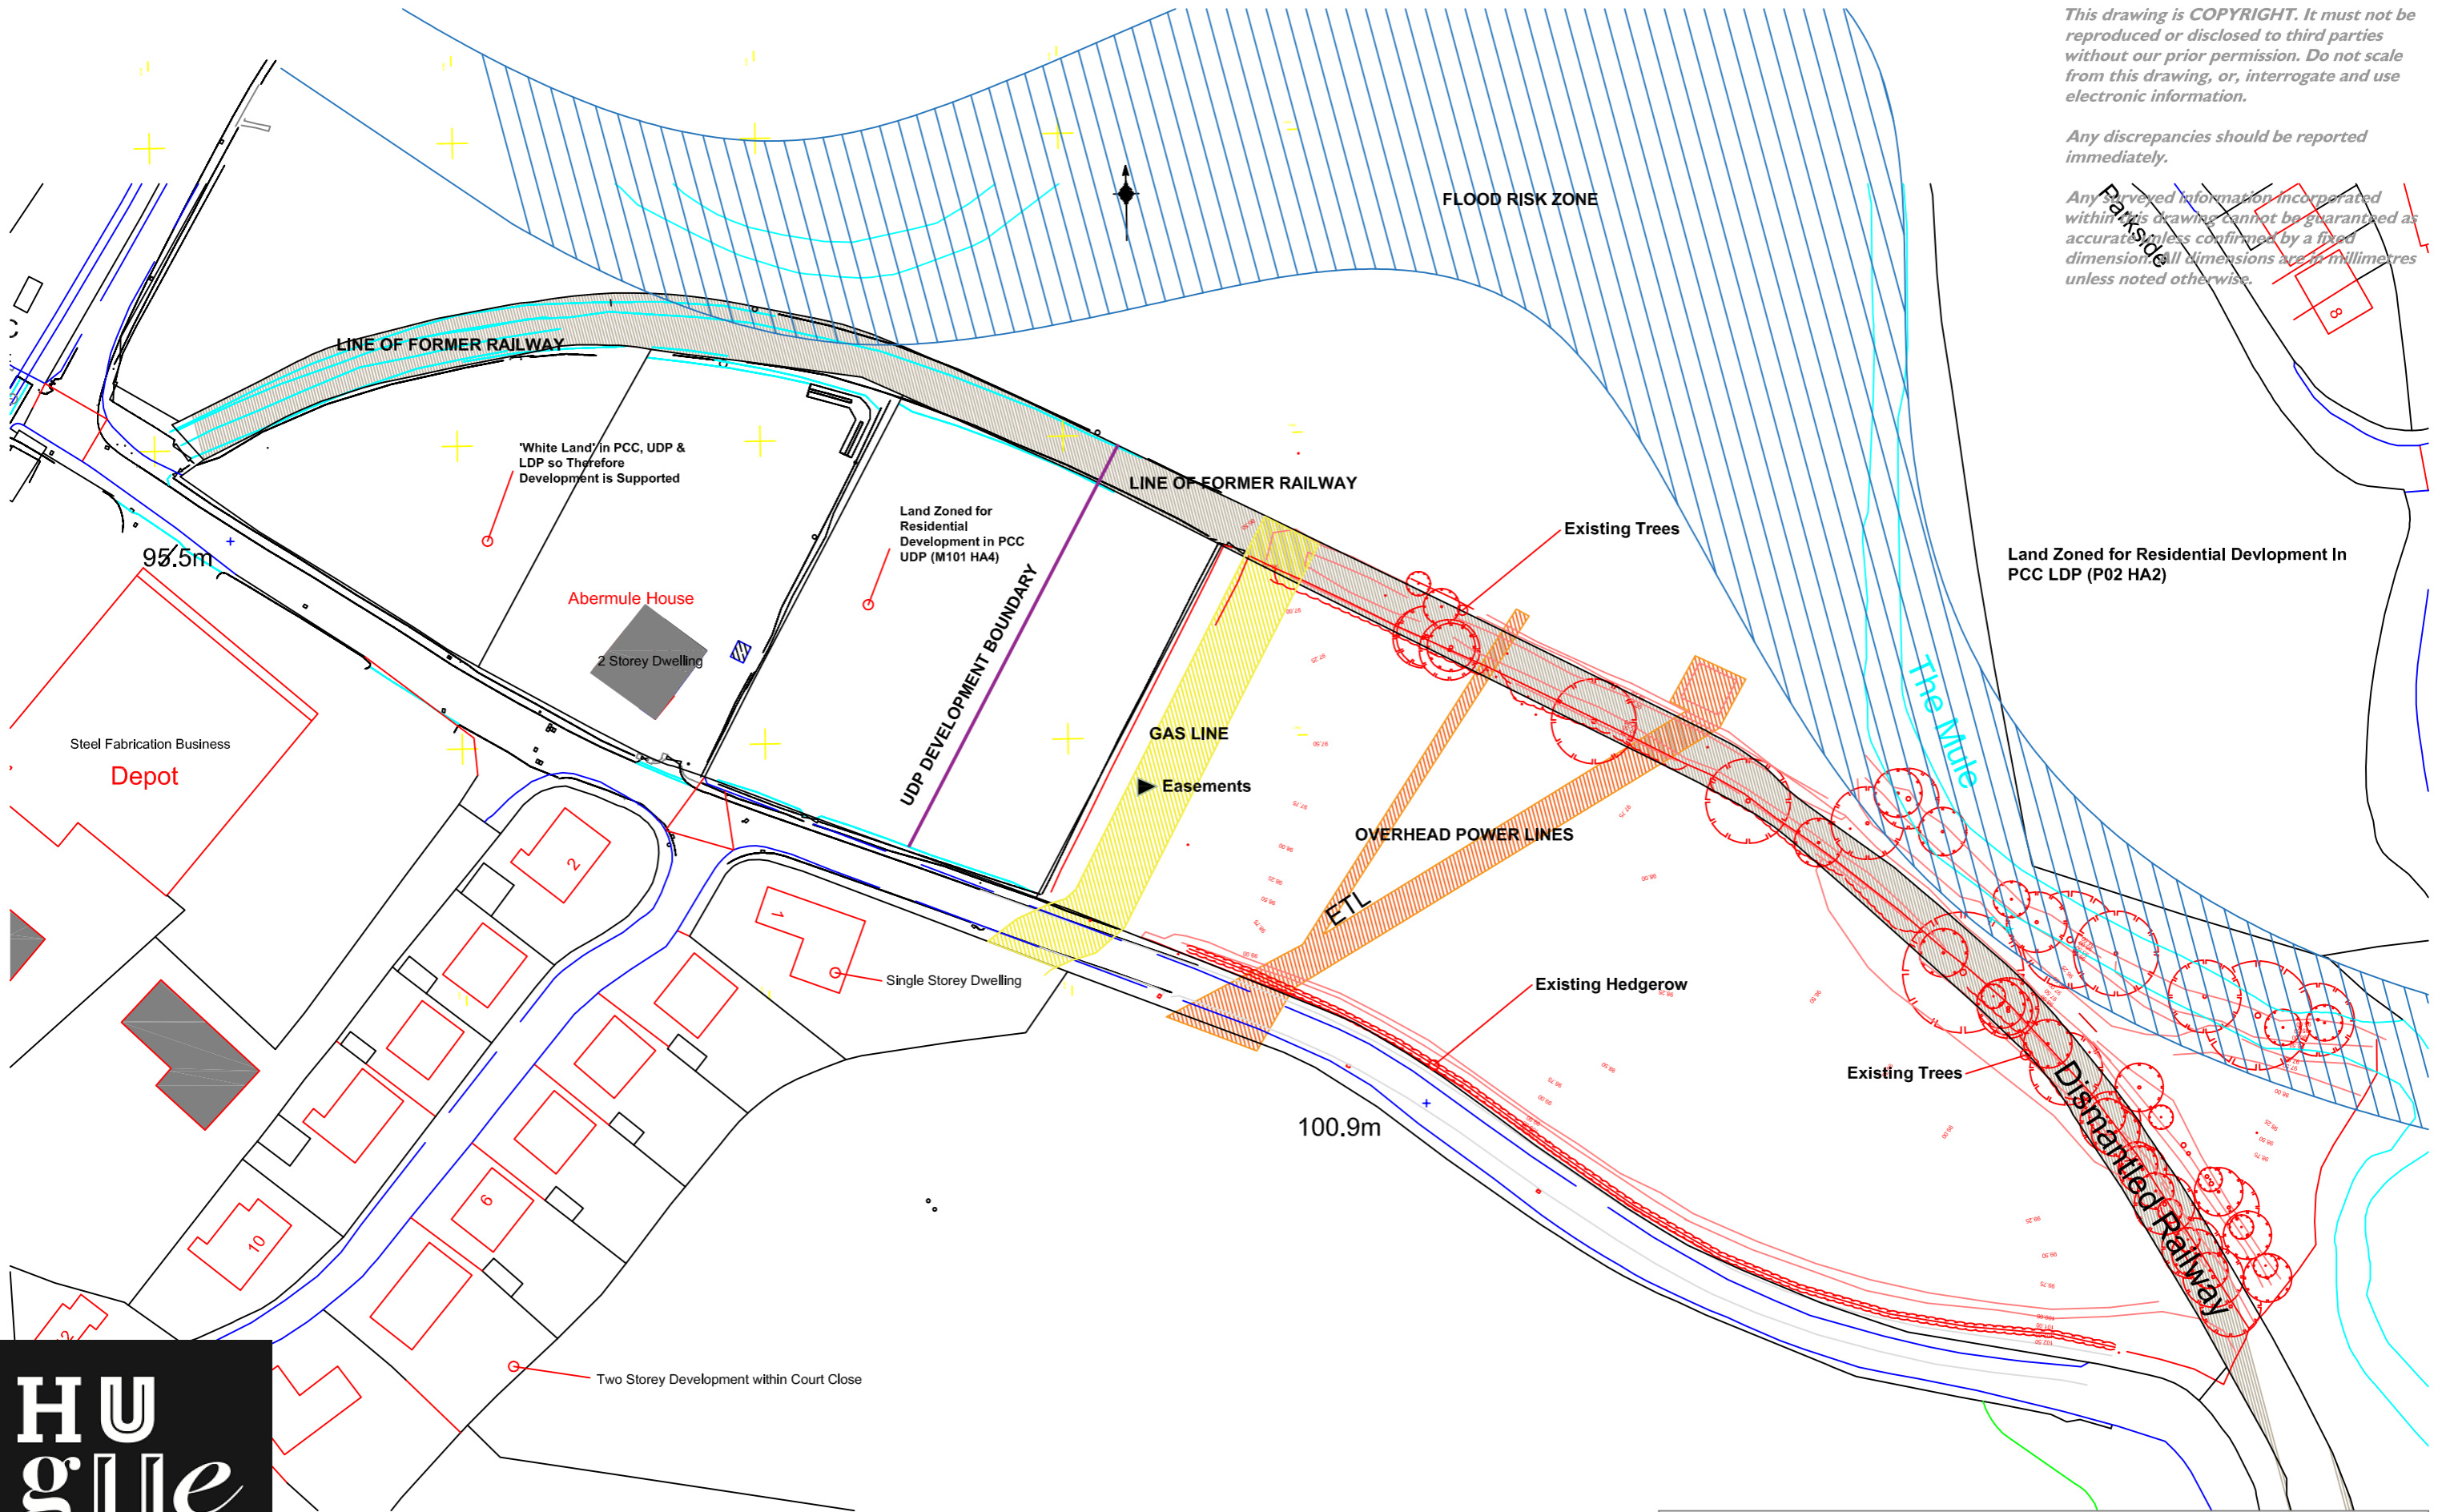

Head Office
29 Broad Street
Newtown
Powys
SY16 2BQ
t - 01686 610311
w - www.hughesarchitects.co.uk

Rev A - KT - Addition of Notes Regarding surrounding developments - 25/07/16
Rev B - Revision of notes - 22-09-16 - SG

Project :- Proposed Housing & Church Development, Kerry Road, Abermule	
Drawing Status :- Stage 3a	Drawing Title :- Existing Site Plan and Constraints
Scale :- 1:1000 @ A3	Date :- 25/07/16
Drawn by :- JEE	Checked :-
Drawing No :- Q062.1.3.102	Rev :- B