
Any discrepancies should be reported immediately.

Any surveyed information incorporated within this drawing cannot be guaranteed as accurate unless confirmed by a fixed dimension. All dimensions are in millimetres unless noted otherwise.



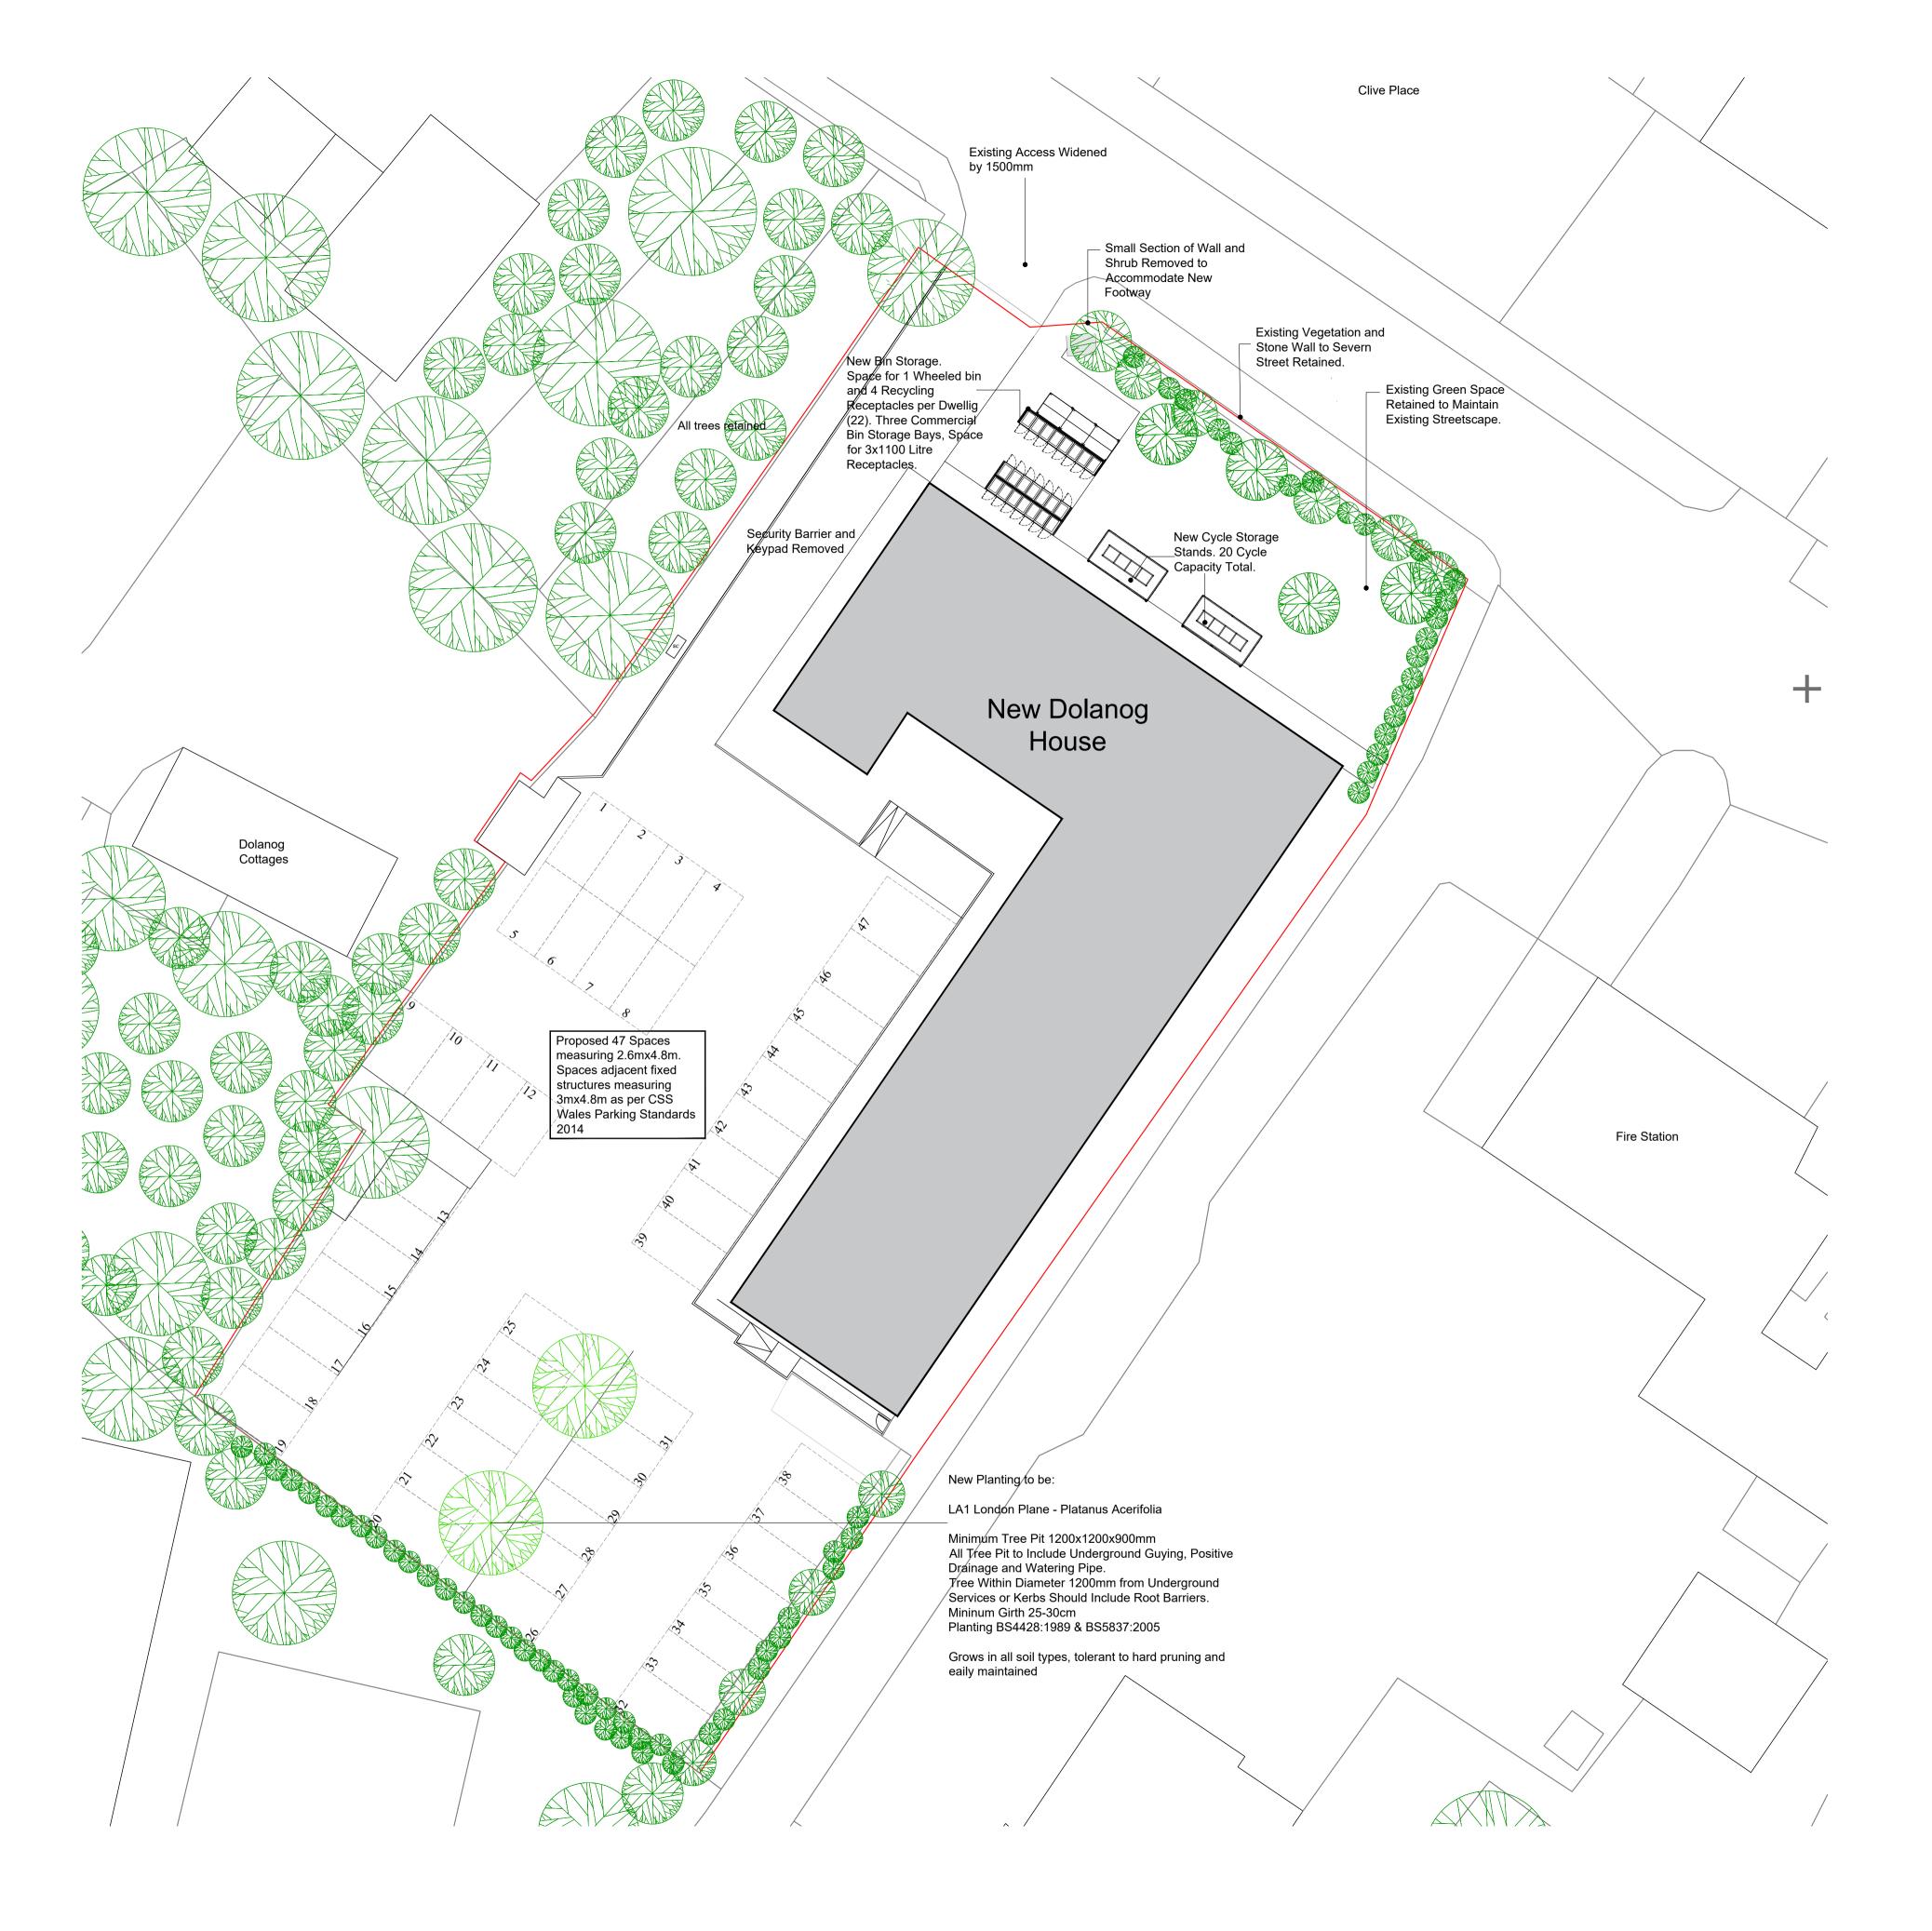

Project :Conversion of First and Second Floors to Residential Accommodation,
Dolanog House, Severn Rd, Welshpool.

Drawing Status :Stage 3A Planning
Proposed Site Plan

Scale :- 1:200@AI Date :- 13.10.23 Drawing No :Rev A - Amended as per planning comments 09.11.23 - LW

Drawn by :- LW Checked :- DH

Rev Checked :- DH