


This drawing is COPYRIGHT. It must not be reproduced or disclosed to third parties without our prior permission. Do not scale from this drawing, or, interrogate and use electronic information.


Any discrepancies should be reported immediately.

Any surveyed information incorporated within this drawing cannot be guaranteed as accurate unless confirmed by a fixed dimension. All dimensions are in millimetres unless noted otherwise.

Modular Bin Store Courtesy of the Bin Store Company. Please Visit website for further specification information.

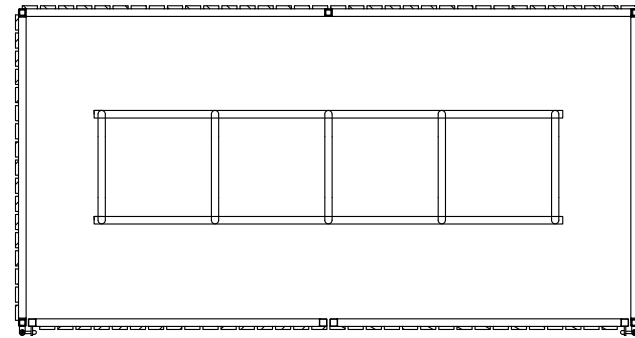


Floor Plan

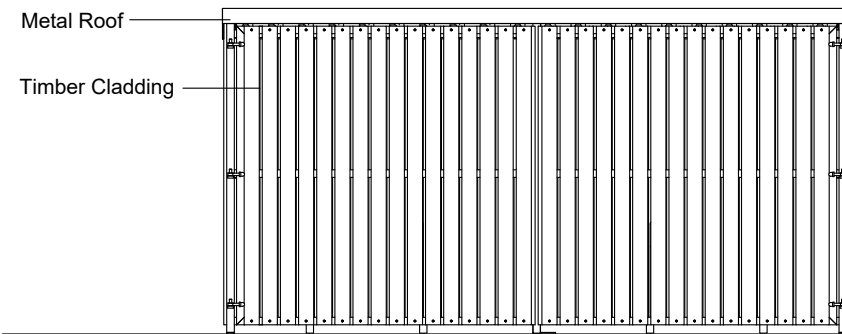


Metal Roof

Timber Cladding

Front Elevation

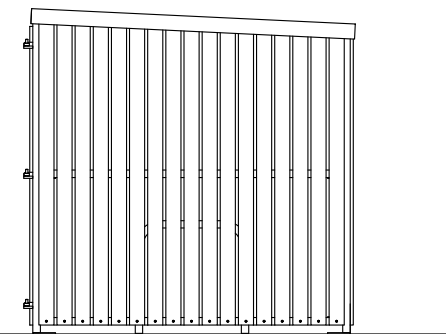


Side Elevation

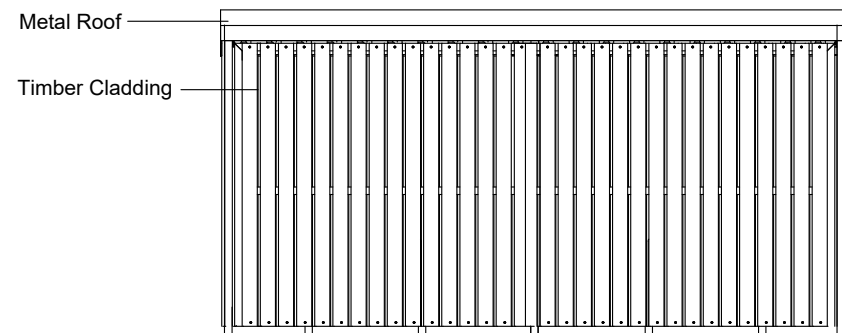

Metal Roof

Timber Cladding

Rear Elevation

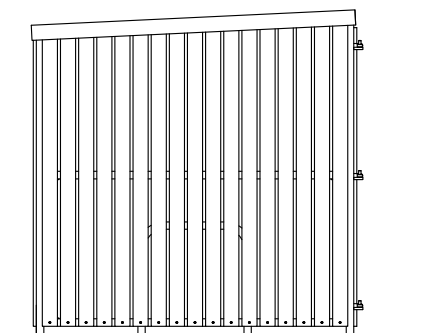

Side Elevation

HUGHES
ARCHITECTS

Head Office
29 Broad Street
Newtown
Powys
SY16 2BQ
t - 01686 610311
w - www.hughesarchitects.co.uk

Project Conversion of First and Second Floors to Residential Accommodation, Dolanog House, Severn Rd, Welshpool.			
Drawing Status Stage 3 Planning		Drawing Title Proposed Cycle Storage	
Scale 1:50@A3	Date 12.10.23	Drawing No XI 10.3a.3.300	Rev
Drawn by LW	Checked DH		