



*This drawing is COPYRIGHT. It must not be reproduced or disclosed to third parties without our prior permission. Do not scale from this drawing, or, interrogate and use electronic information.*

*Any discrepancies should be reported immediately.*


*Any surveyed information incorporated within this drawing cannot be guaranteed as accurate unless confirmed by a fixed dimension. All dimensions are in millimetres unless noted otherwise.*

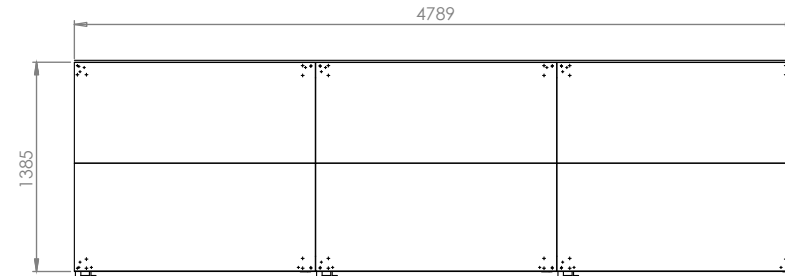


Floor Plan

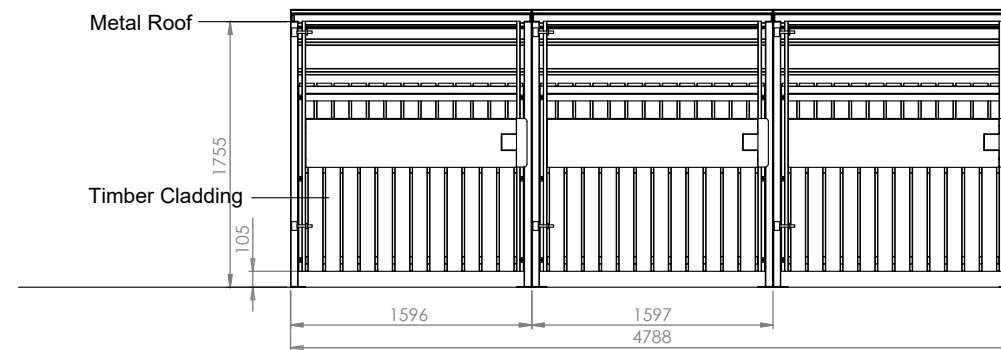


Front Elevation

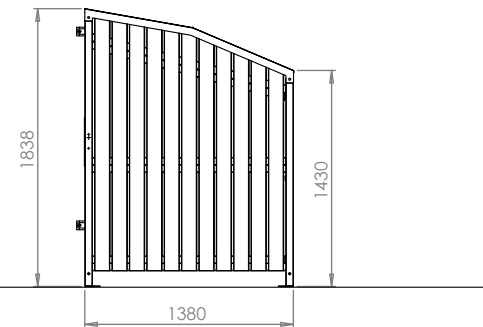

Side Elevation

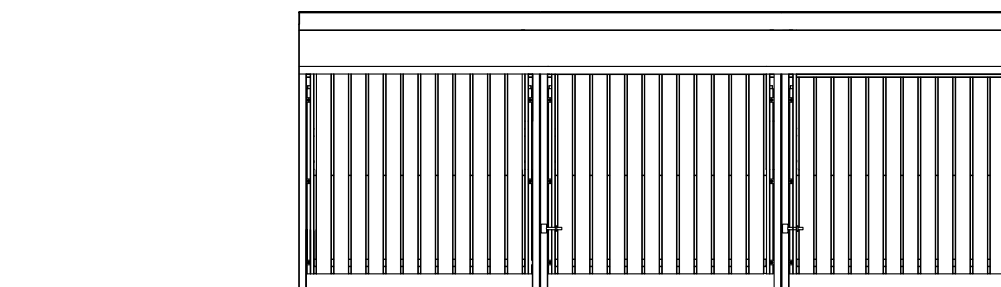

Rear Elevation

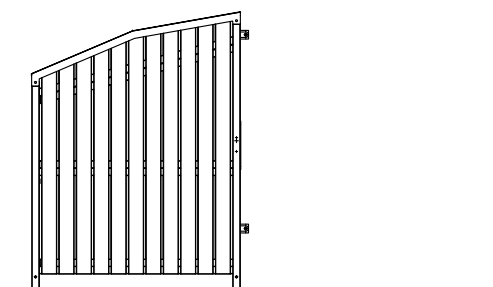

Side Elevation

**HUGHES**  
ARCHITECTS

Head Office  
29 Broad Street  
Newtown  
Powys  
SY16 2BQ  
t - 01686 610311  
w - www.hughesarchitects.co.uk

<b>Project</b> Conversion of First and Second Floors to Residential Accommodation, Dolanog House, Severn Rd, Welshpool.			
<b>Drawing Status</b> Stage 3 Planning		<b>Drawing Title</b> Proposed Commercial Bin Storage	
Scale 1:50@A3	Date 12.10.23	Drawing No XI10.3a.3.302	Rev
Drawn by LW	Checked DH		