
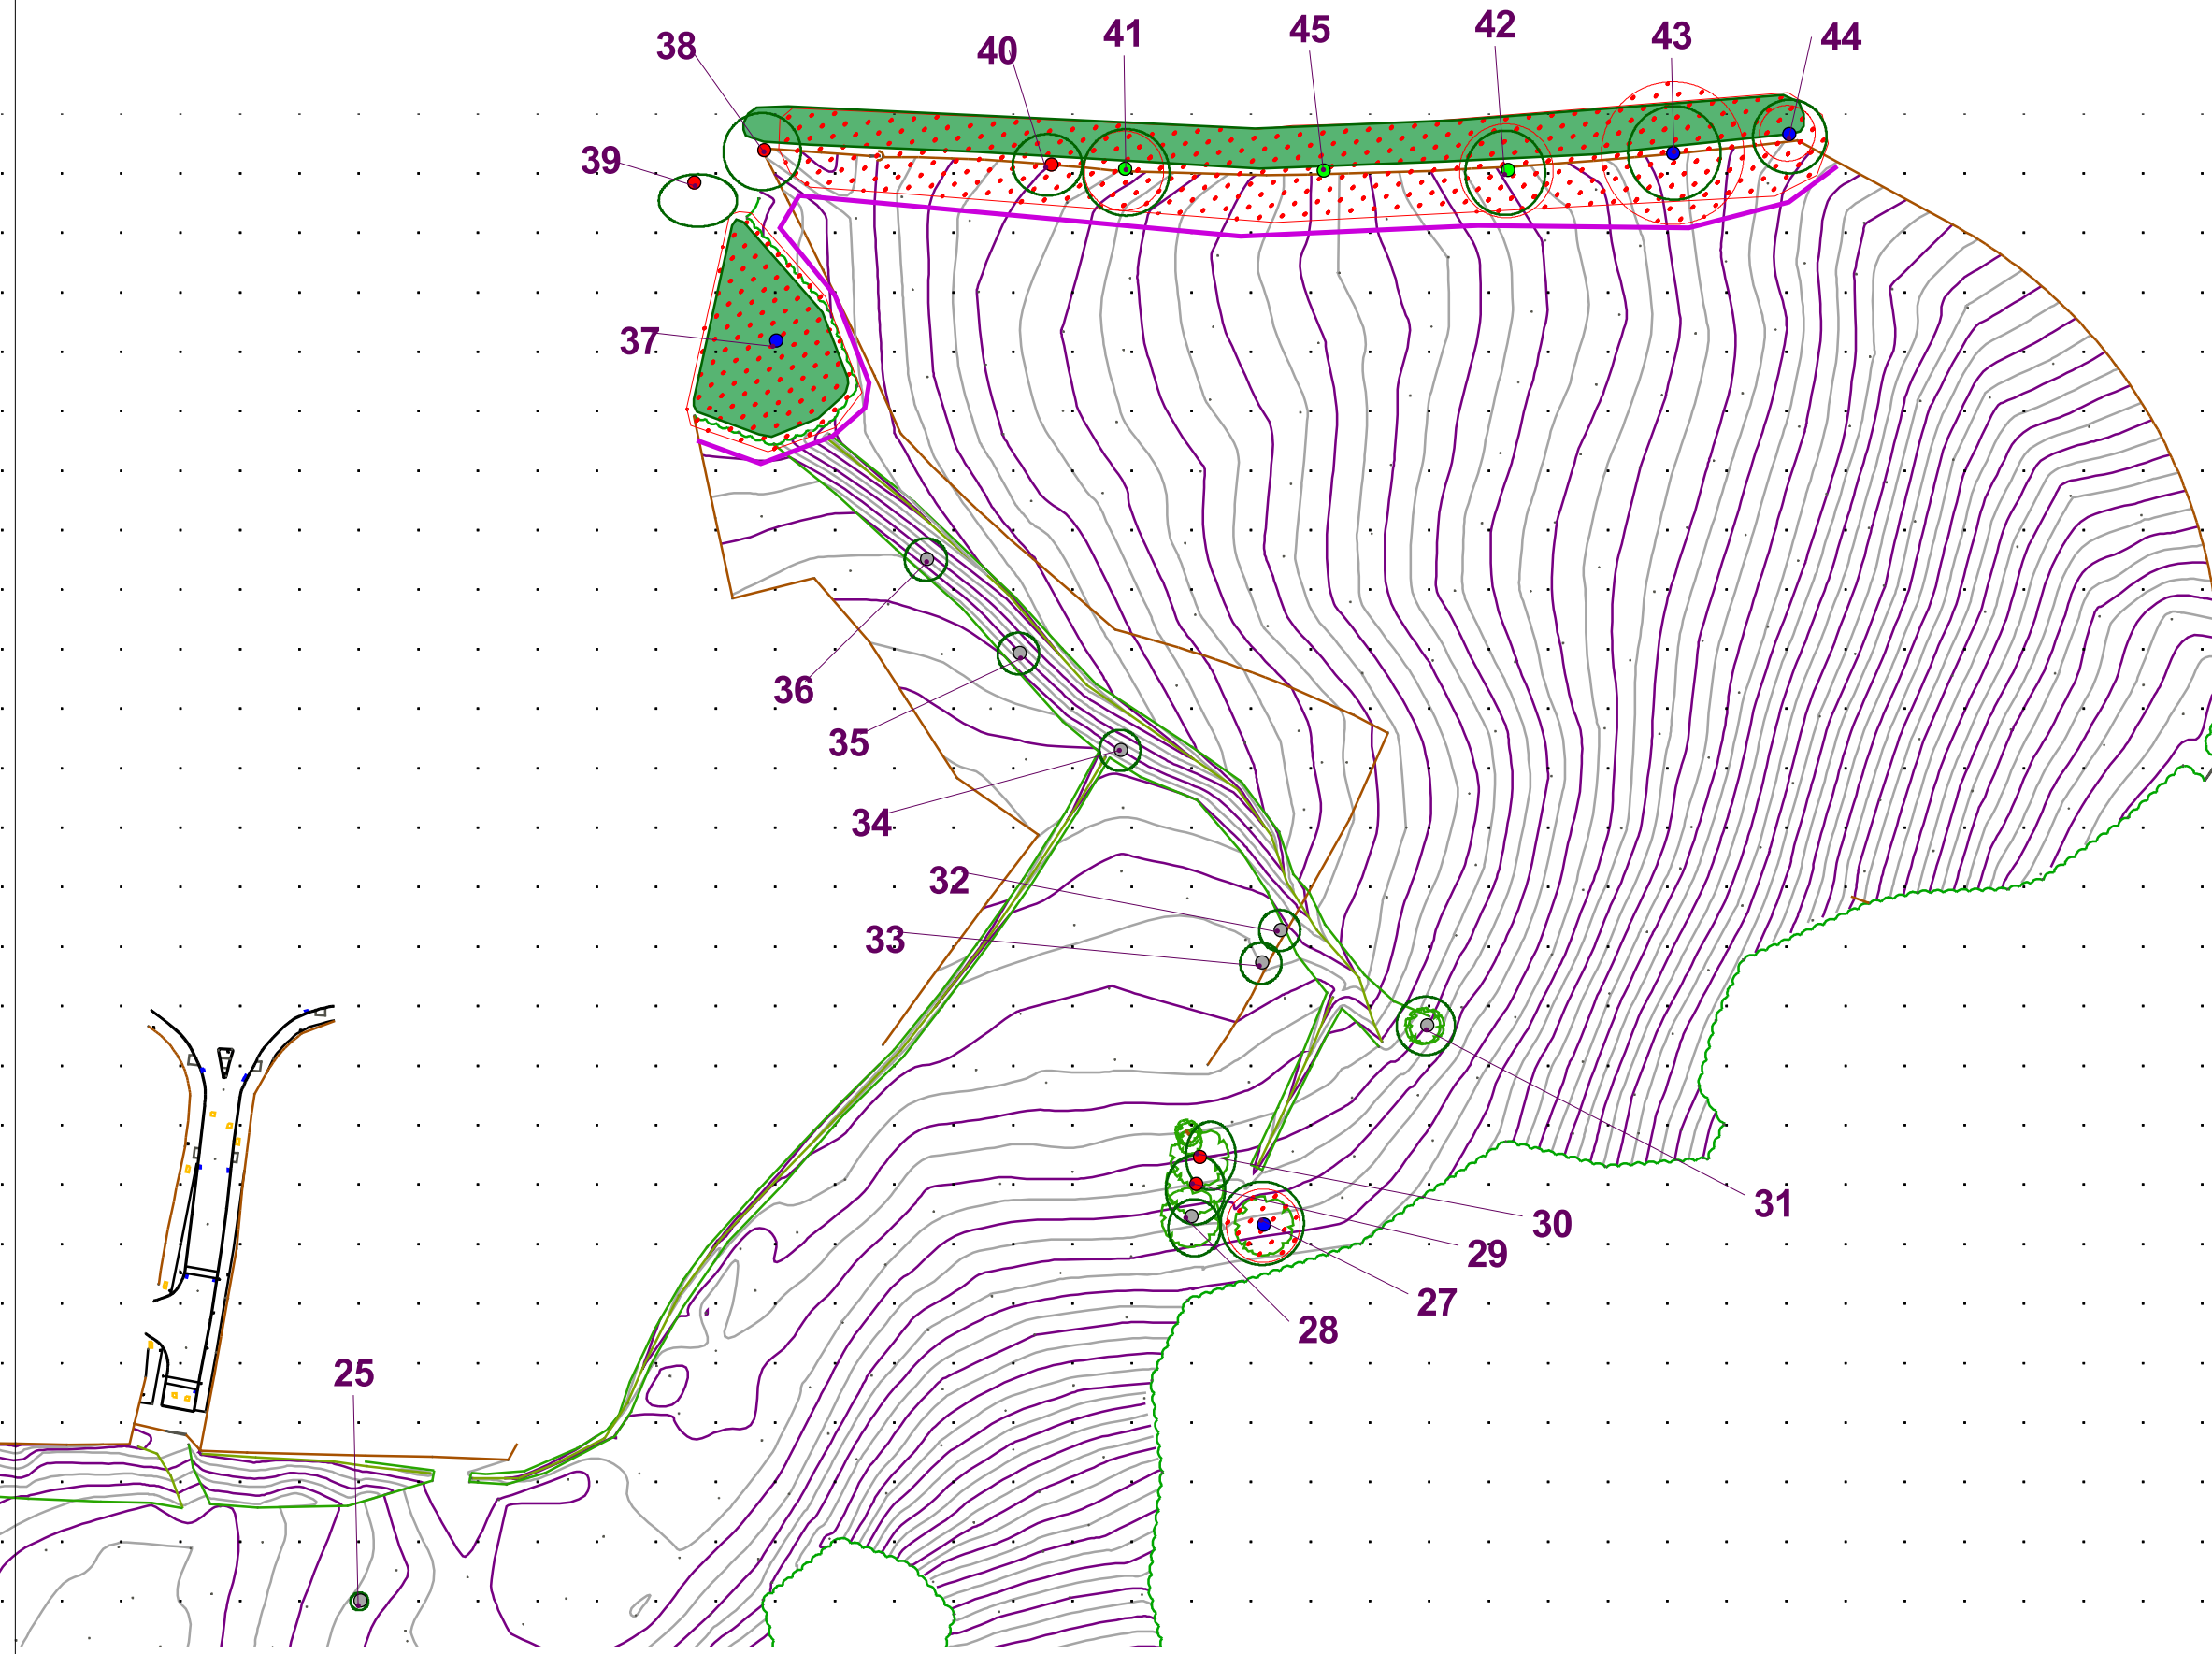


# Legend

- Individual trees.shp
- Retention Category "A"
  - Retention Category "B"
  - Retention Category "C"
  - Retention Category "U"
  - Canopy extent
  - Site plan
  - Construction Exclusion Zone
  - Root Protection Area

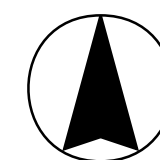

*Future Arbor*  
 Arbicultural Consultancy and Landscape Design  
 41 Hawthorn Road, Shrewsbury, Shropshire. SY3 7NB.  
 Tel: (01743) 272373 & 07866 266655

Scale:	Date:	Ref:	Dwg No:	Rev:
1:1200	30/10/23	TP/LW/	1003	A

DWG by:	Checked:	Plans referred to:
CMT	BT	Plan provided

Plan 3: Tree Constraints Plan, to show the Root Protection Areas for all Category "A" and "B" trees at Tremont Park, Llandrindod Wells, Powys, LD1 5AF. The location for the erection of Tree Protective Fencing is also shown, to afford suitable protection to high retention category trees. Methods for the installation of Tree Protective Fencing are provided within the Appendix of this report.

NOTE: Do not scale from this drawing. All dimensions to be checked on site. Discrepancies between this drawing and information given elsewhere must be reported to this office for clarification before proceeding.