
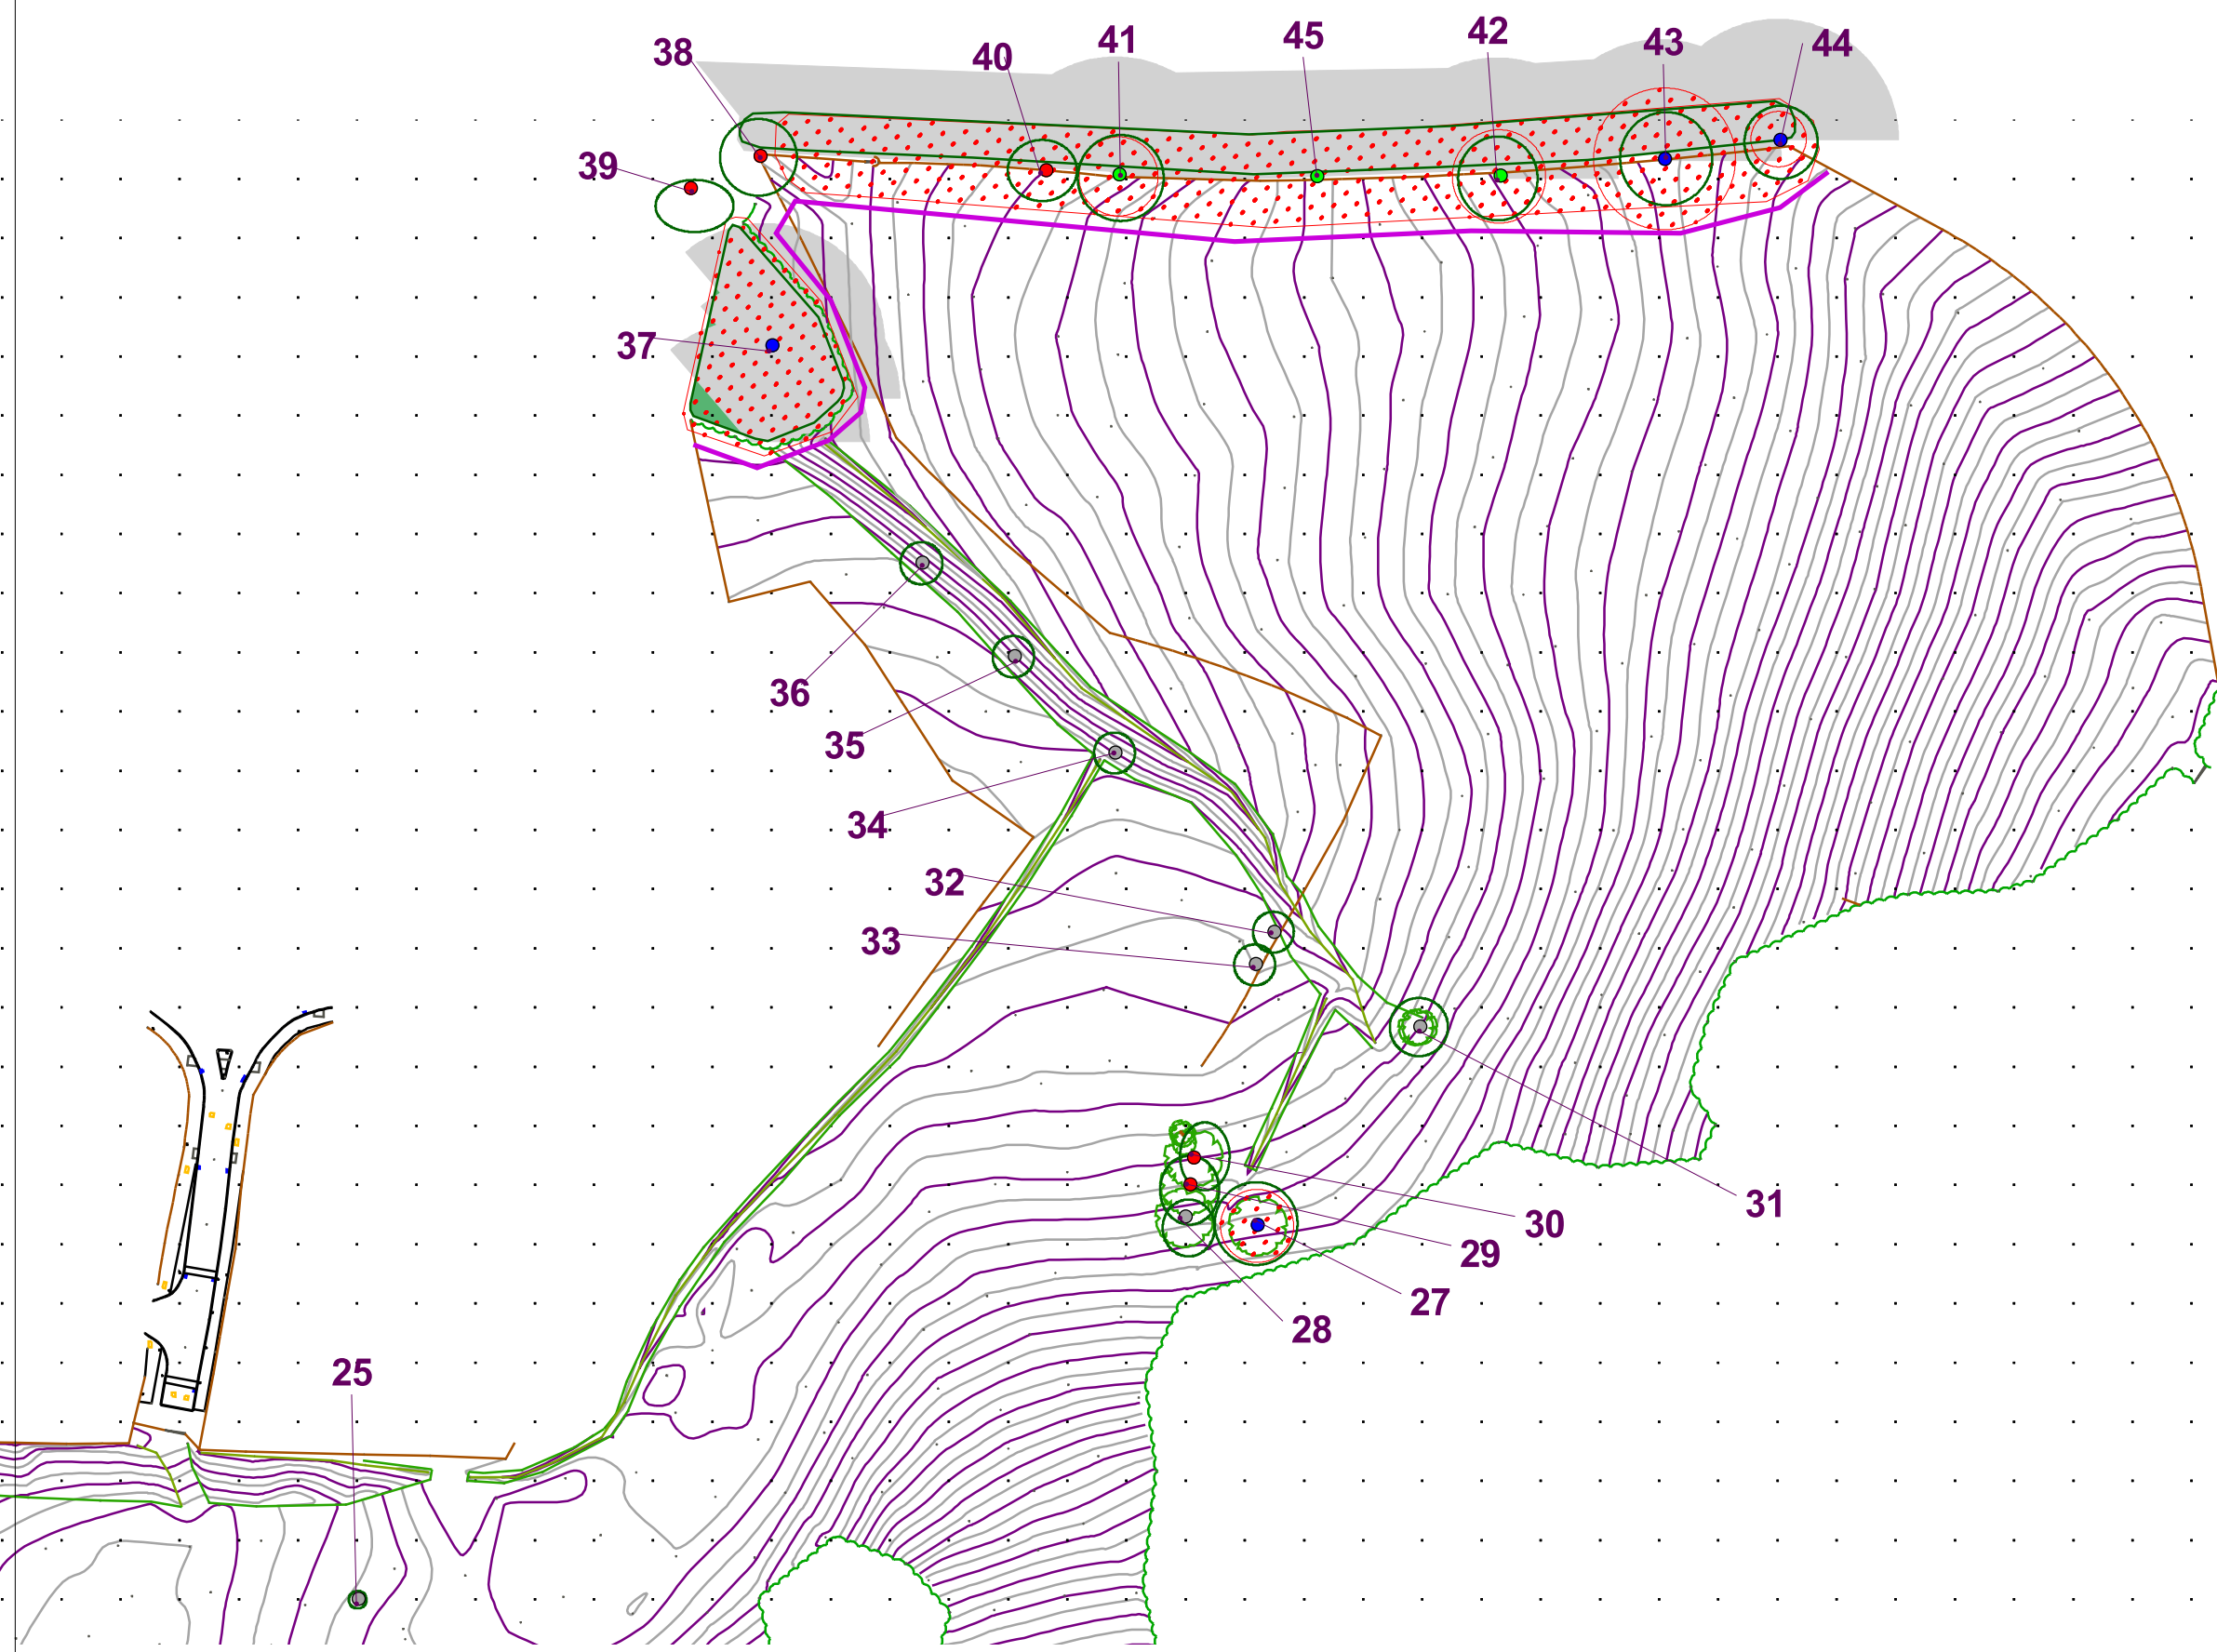


Legend

- Individual trees.shp
- Retention Category "A"
 - Retention Category "B"
 - Retention Category "C"
 - Retention Category "U"
 - Canopy extent
 - Site plan
 - Root Protection Area
 - Construction Exclusion Zone
 - Tree Shadow

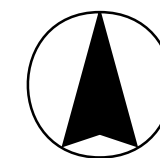

Future Arbor
 Arbicultural Consultancy and Landscape Design
 41 Hawthorn Road, Shrewsbury, Shropshire. SY3 7NB.
 Tel: (01743) 272373 & 07866 266655

Scale:	Date:	Ref:	Dwg No:	Rev:
1:1200	30/10/23	TP/LW/	1005	A

Plan 5: Tree Shadow Plan: As the sun rises in the east, the trees cast their shadows to the north-west. As the sun progresses through the southern hemisphere, each tree shadow rotates clockwise, lengthening until the sun finally sinks in the west. These tree shadows are hereby illustrated to facilitate layout design.

DWG by:	Checked:	Plans referred to:
CMT	BT	Plan provided

NOTE: Do not scale from this drawing. All dimensions to be checked on site. Discrepancies between this drawing and information given elsewhere must be reported to this office for clarification before proceeding.