



This drawing is COPYRIGHT. It must not be reproduced or disclosed to third parties without our prior permission. Do not scale from this drawing, or, interrogate and use electronic information.

Any discrepancies should be reported immediately.

Any surveyed information incorporated within this drawing cannot be guaranteed as accurate unless confirmed by a fixed dimension. All dimensions are in millimetres unless noted otherwise.

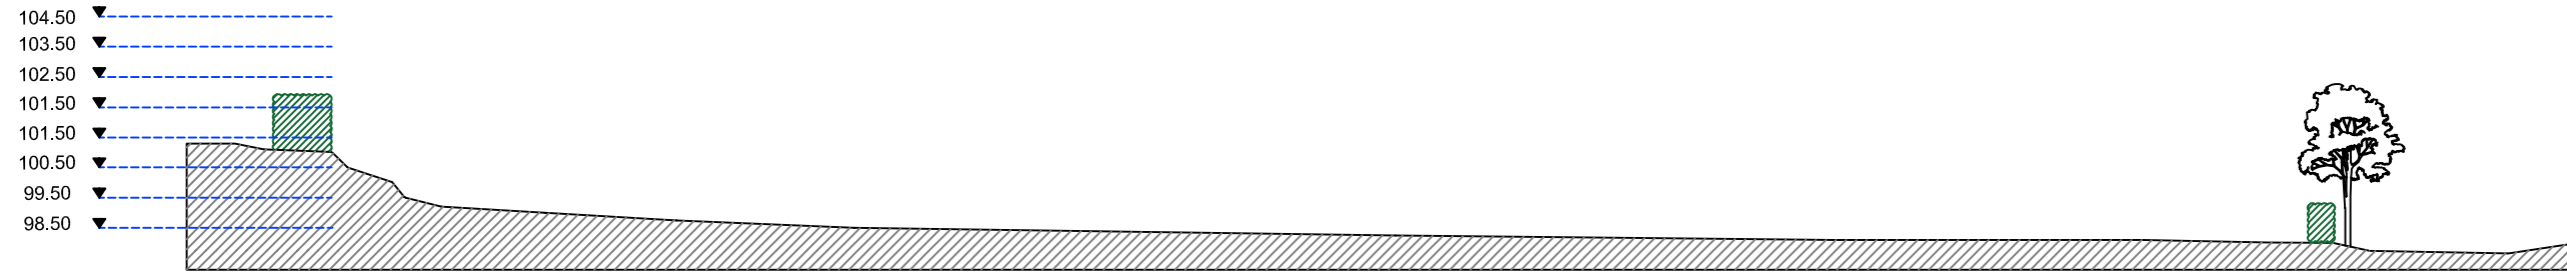

Existing Section A-A

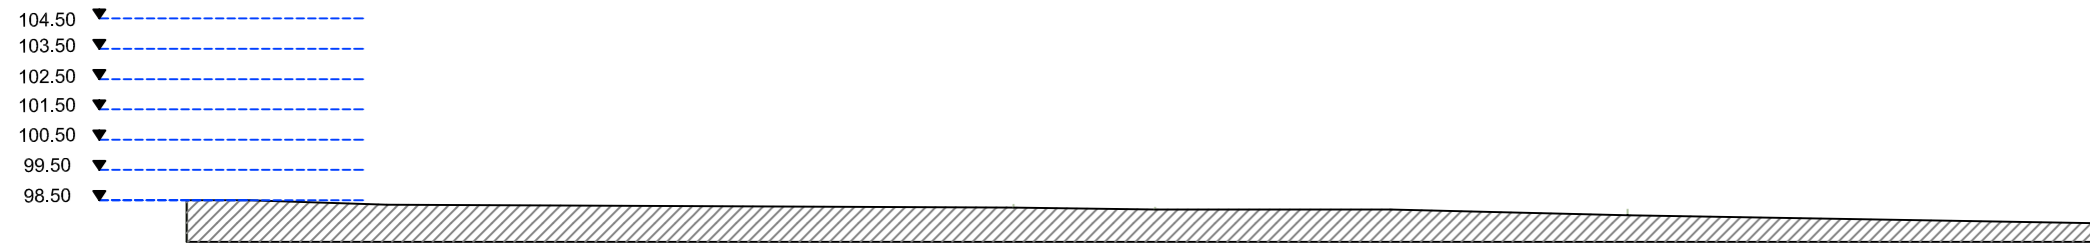

Existing Section B-B



Head Office
29 Broad Street
Newtown
Powys
SY16 2BQ
t - 01686 610311
w - www.hughesarchitects.co.uk

Project :- Proposed Housing & Church Development, Kerry Road, Abermule			
Drawing Status :- Stage 3a		Drawing Title :- Existing Sections	
Scale :- 1:250 @ A3	Date :- 2/08/16	Drawing No :- Q062.1.3.105	Rev :-
Drawn by :- KT	Checked :-		

Enter revision text if required.