
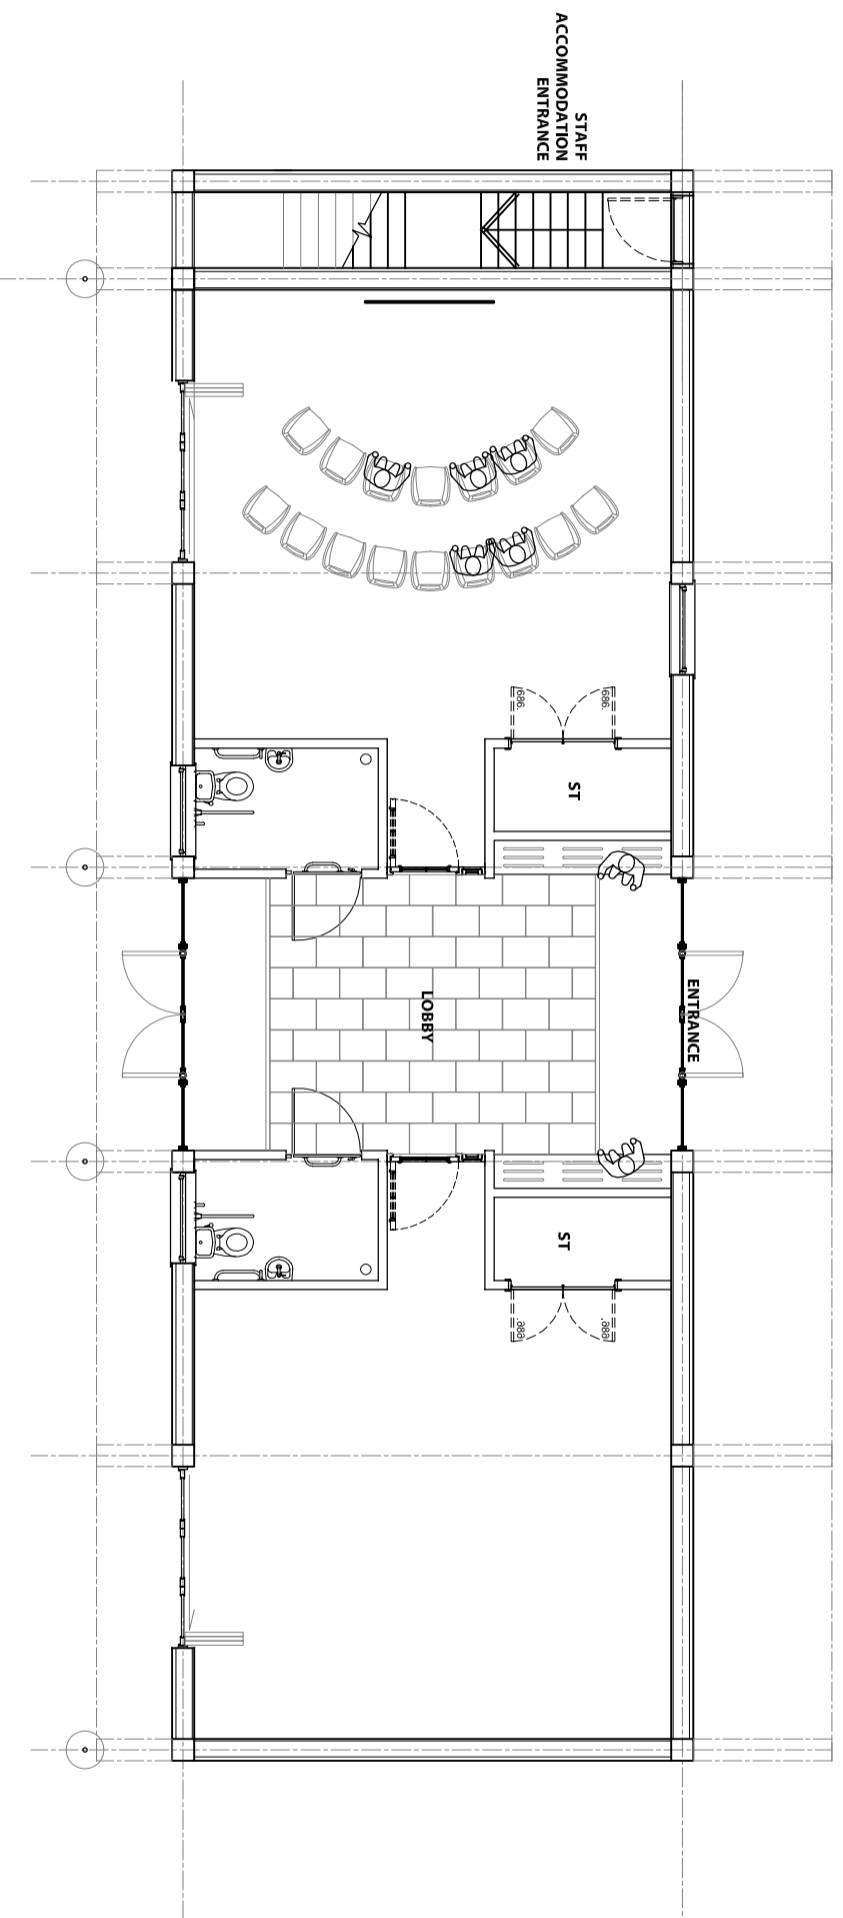


This drawing is COPYRIGHT. It must not be reproduced or disclosed to third parties without our prior permission. Do not scale from this drawing, or, interrogate and use electronic information.

Any discrepancies should be reported immediately.

Any surveyed information incorporated within this drawing cannot be guaranteed as accurate unless confirmed by a fixed dimension. All dimensions are in millimetres unless noted otherwise.

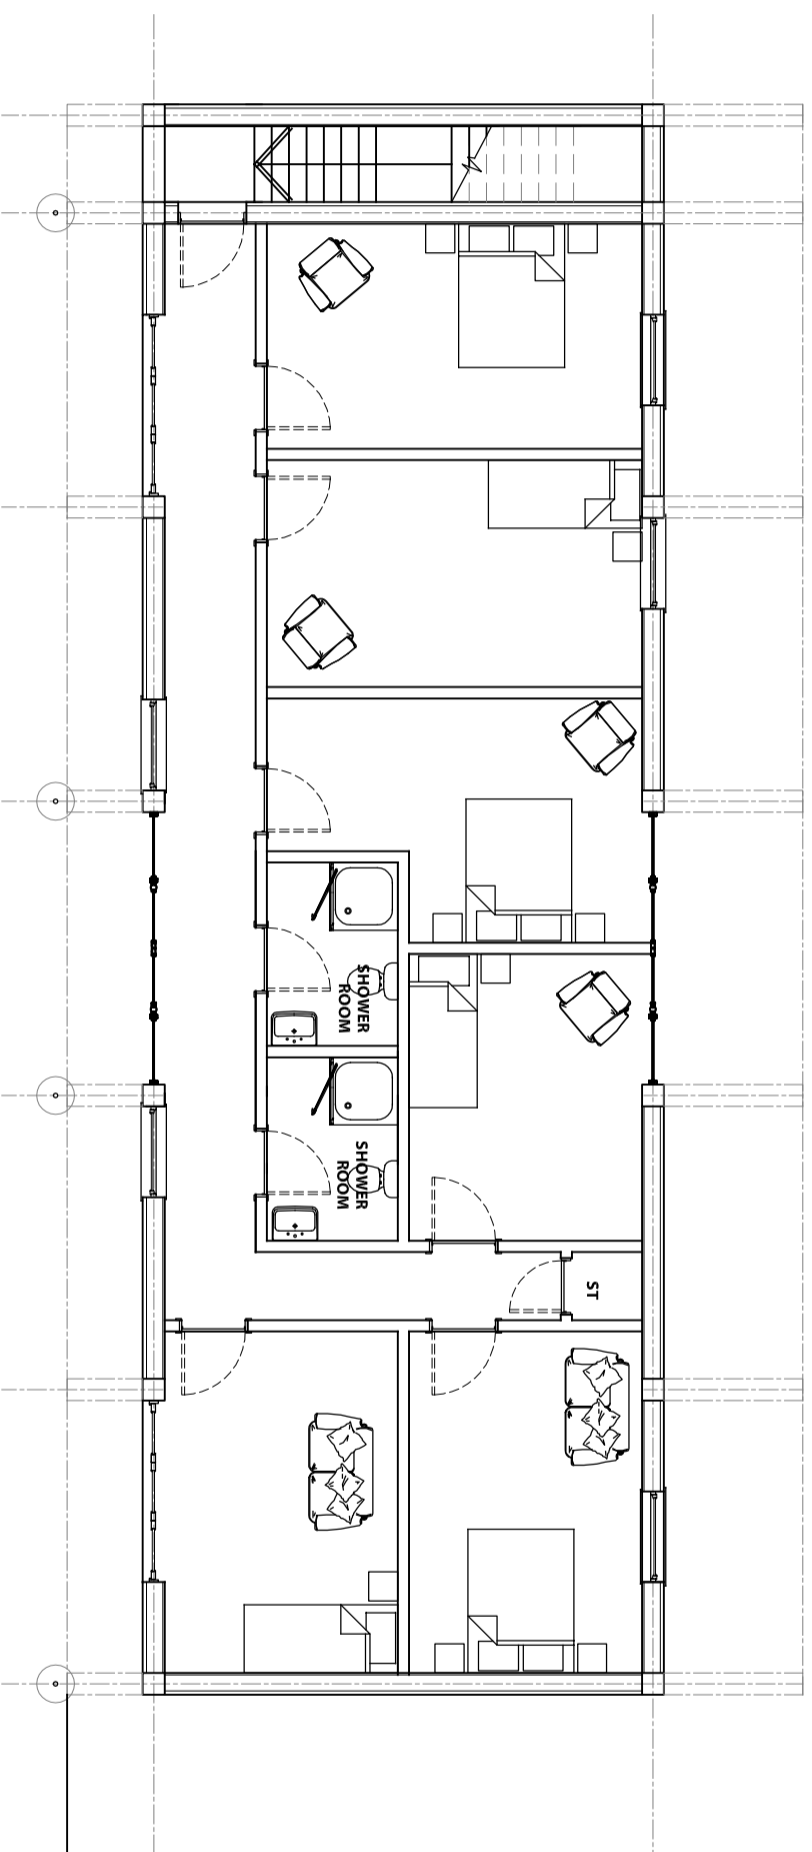

Project :-	Conversion and alterations from existing offices to hotel, conference centre and private event venue, Bronllys Hall.		
Drawing Status :-	Stage 2	Drawing Title :-	Educational Facility Plans
Scale :-	1:100@A3	Date :-	21.06.18
Drawn by :-	SG	Checked :-	DH
Rev :-	A		

Rev A - Revisions as per clients' comments - 26-06-18 - SG

Head Office
29 Broad Street
Newtown
Pwys
SY16 2BQ
t - 01686 610311
w - www.hughesarchitects.co.uk