


0 10 100
Millimetres

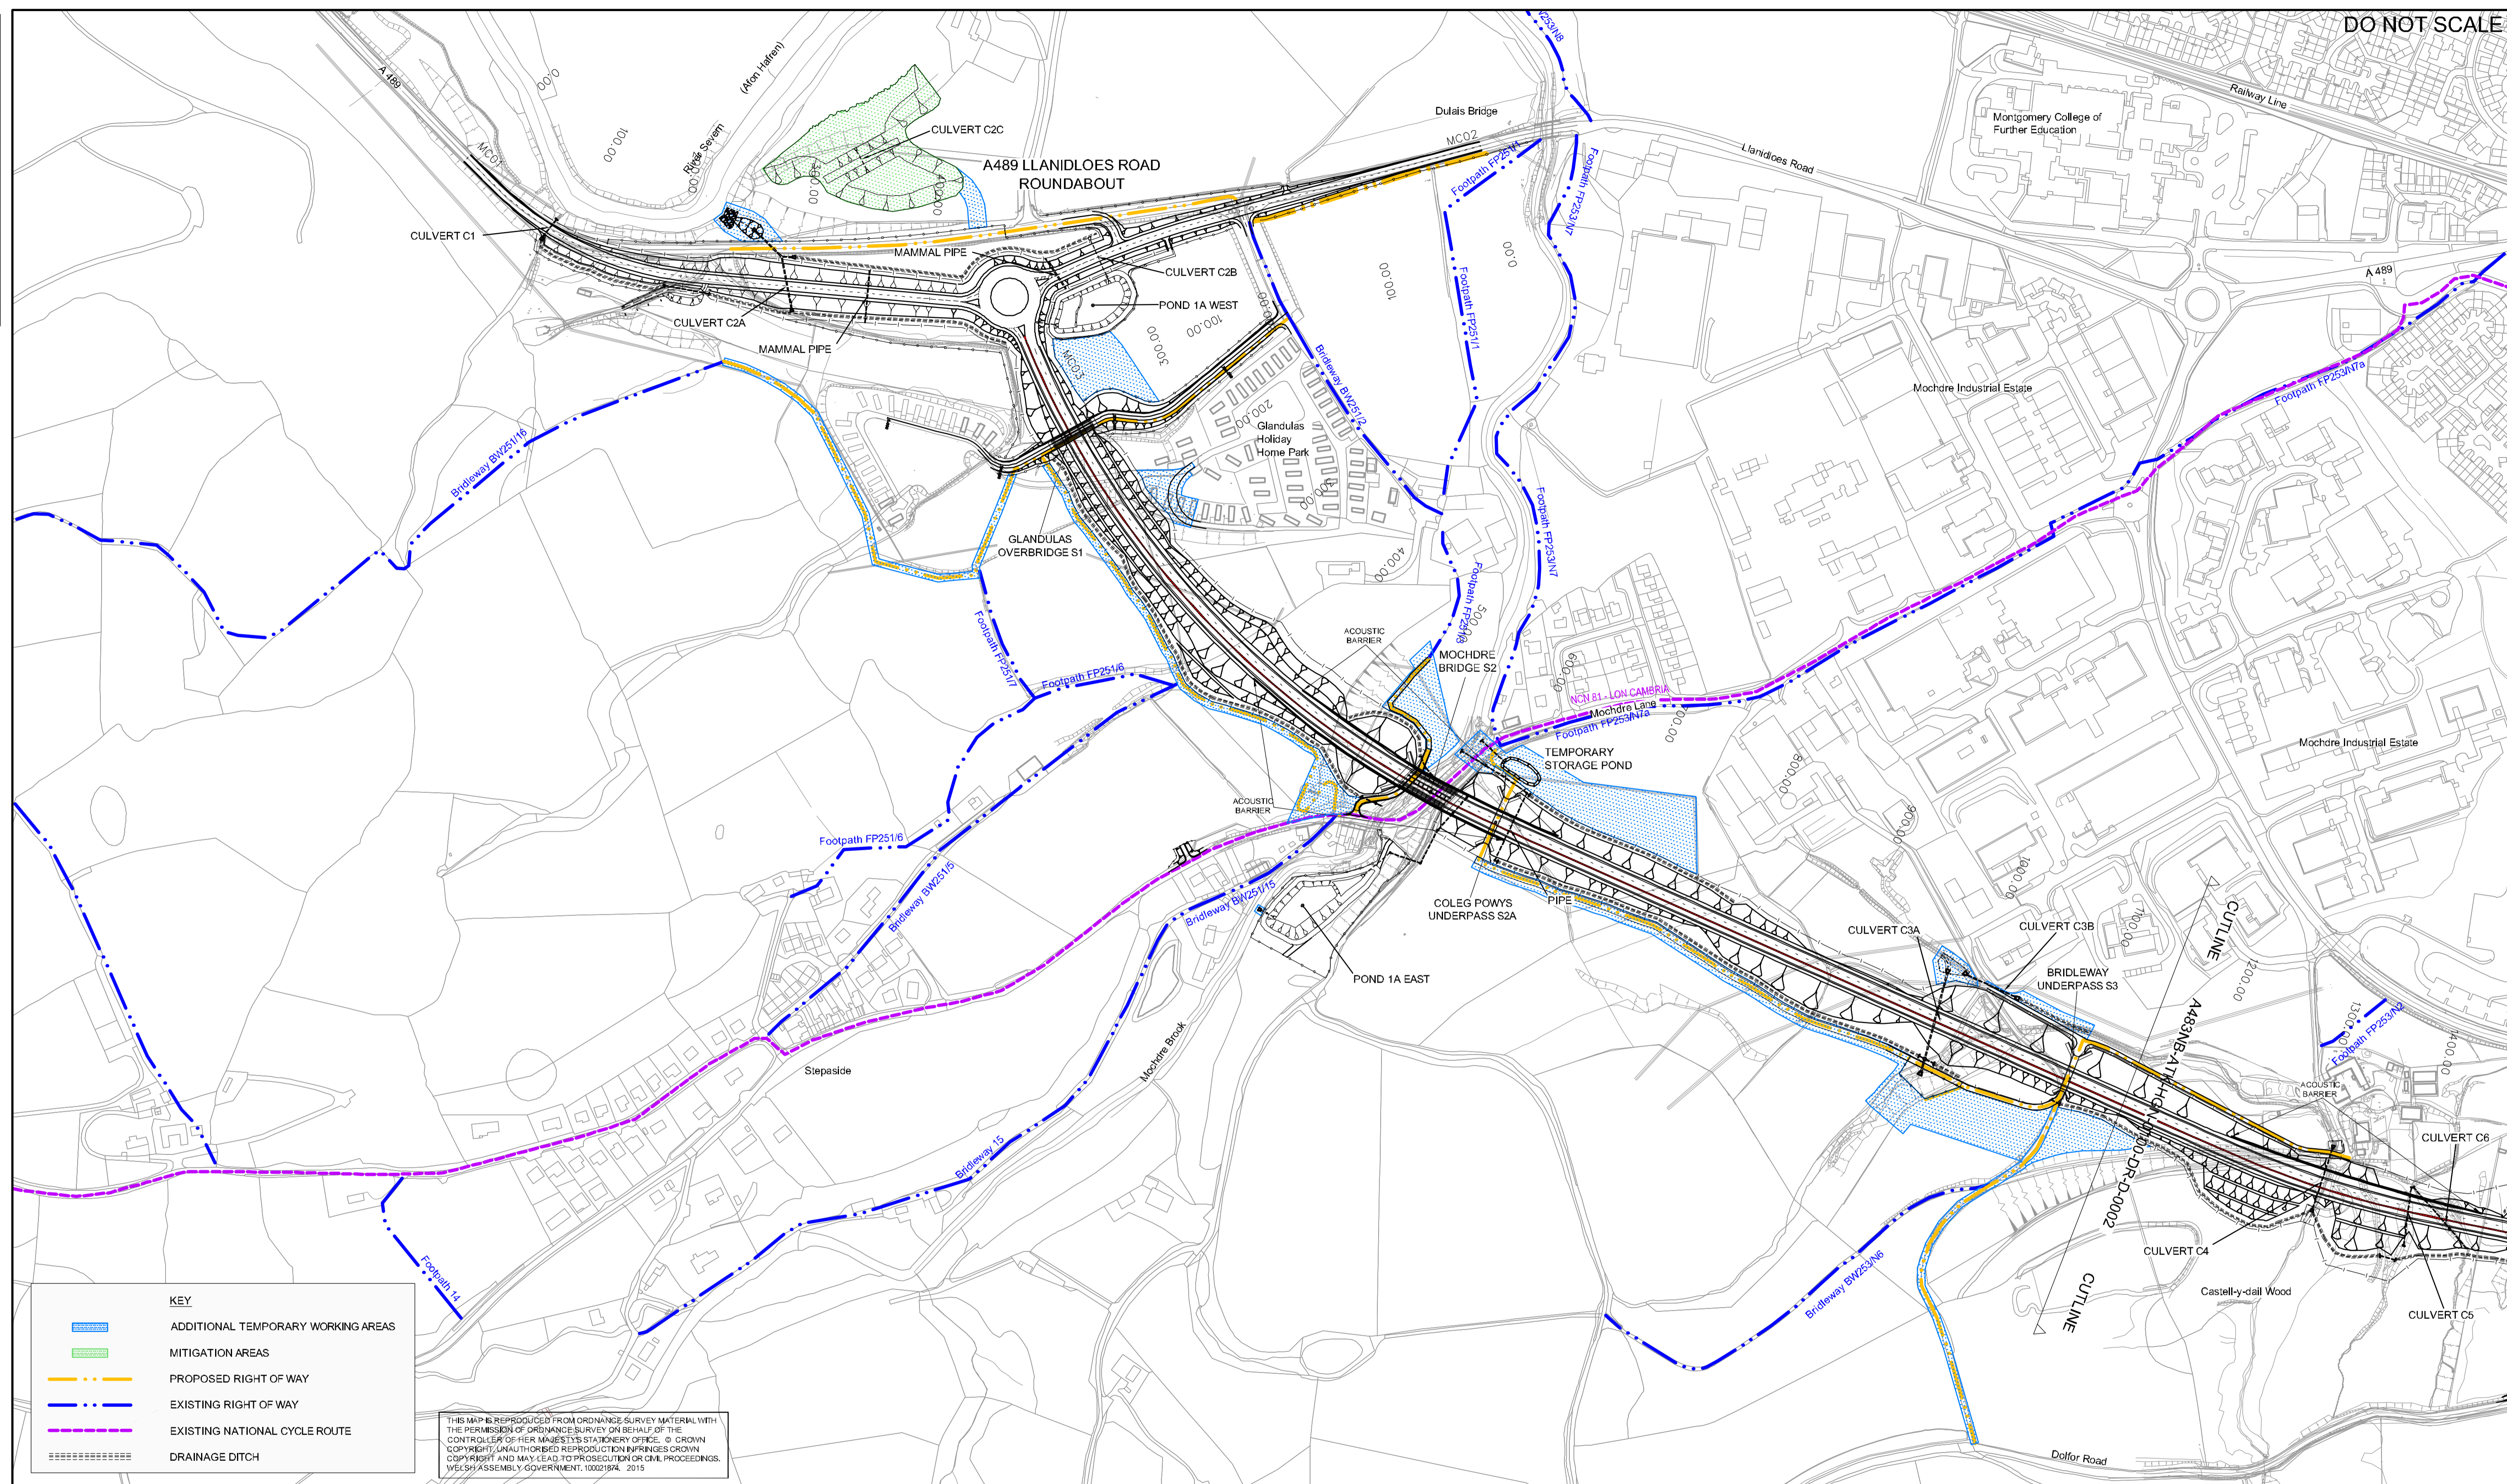

SAFETY, HEALTH AND ENVIRONMENTAL INFORMATION					
In addition to the hazards/risks normally associated with the types of work detailed on this drawing, note the following:					
CONSTRUCTION					
MAINTENANCE/CLEANING					
	P5	08/05/15	ACCESS ADD AT MOCHDRE POND AND RIGHTS OF WAY AMENDED	D.N.J.	C.J. T.A.D.
	P4	27/03/15	ACCESSES ADDED AND AMENDED	D.N.J.	C.J. T.A.D.
DECOMMISSIONING/DEMOLITION					
	P3	09/09/14	AMENDMENTS TO ACCESSES.	D.N.J.	C.J. T.A.D.
	P2	10/07/14	MAJOR CHANGE, SIDE SLOPES AND ASSOCIATED FEATURES AMENDED.	D.N.J.	C.J. T.A.D.
	P1	09/06/14	INFORMATION	D.N.J.	C.J. T.A.D.
It is assumed that all works will be carried out by a competent contractor working, where appropriate, to an approved method statement.					
Rev.	Date	Description	By	CHK'd	App'd

Drawing Status: **FOR INFORMATION**

ATKINS

West Glamorgan House
12, Orchard Street
Swansea
SA1 5AD

Tel: +44 (0) 1792 641172
Fax: +44 (0) 1792 472019
www.atkinsglobal.com

Copyright © Atkins Limited (2014)

Client: **GRIFFITHS**
civil engineering and construction

Llywodraeth Cymru
Welsh Government

TACP

Sustainability: S2		Project Title: A483/A489 NEWTOWN BYPASS			
Drawing Title: GENERAL ARRANGEMENT (Sheet 1 of 4)					
Scale: 1:2500	Designed: D.N.J.	Drawn: D.N.J.	Checked: C.J.	Authorised: T.A.D.	
Original Size: A1	Date: 09/06/14	Date: 09/06/14	Date: 09/06/14	Date: 09/06/14	
Drawing Number: A483NB-ATK-HGN-0100-DR-D-0001					Revision: P 5