
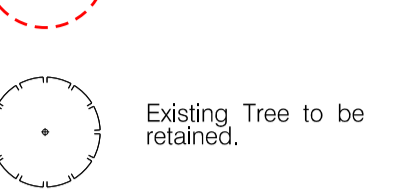



● jmp architects ltd
 THIS DRAWING IS COPYRIGHT
 DO NOT SCALE FROM THIS DRAWING:
 ANY DISCREPANCY MUST BE REPORTED TO
 THE ARCHITECT IMMEDIATELY AND BEFORE
 PROCEEDING WITH AFFECTED PARTS OF
 THE WORKS

KEY

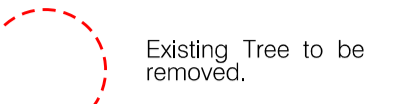

NOTE

Drawing to be read in conjunction
 with Tree Dimension LTD Tree Report.

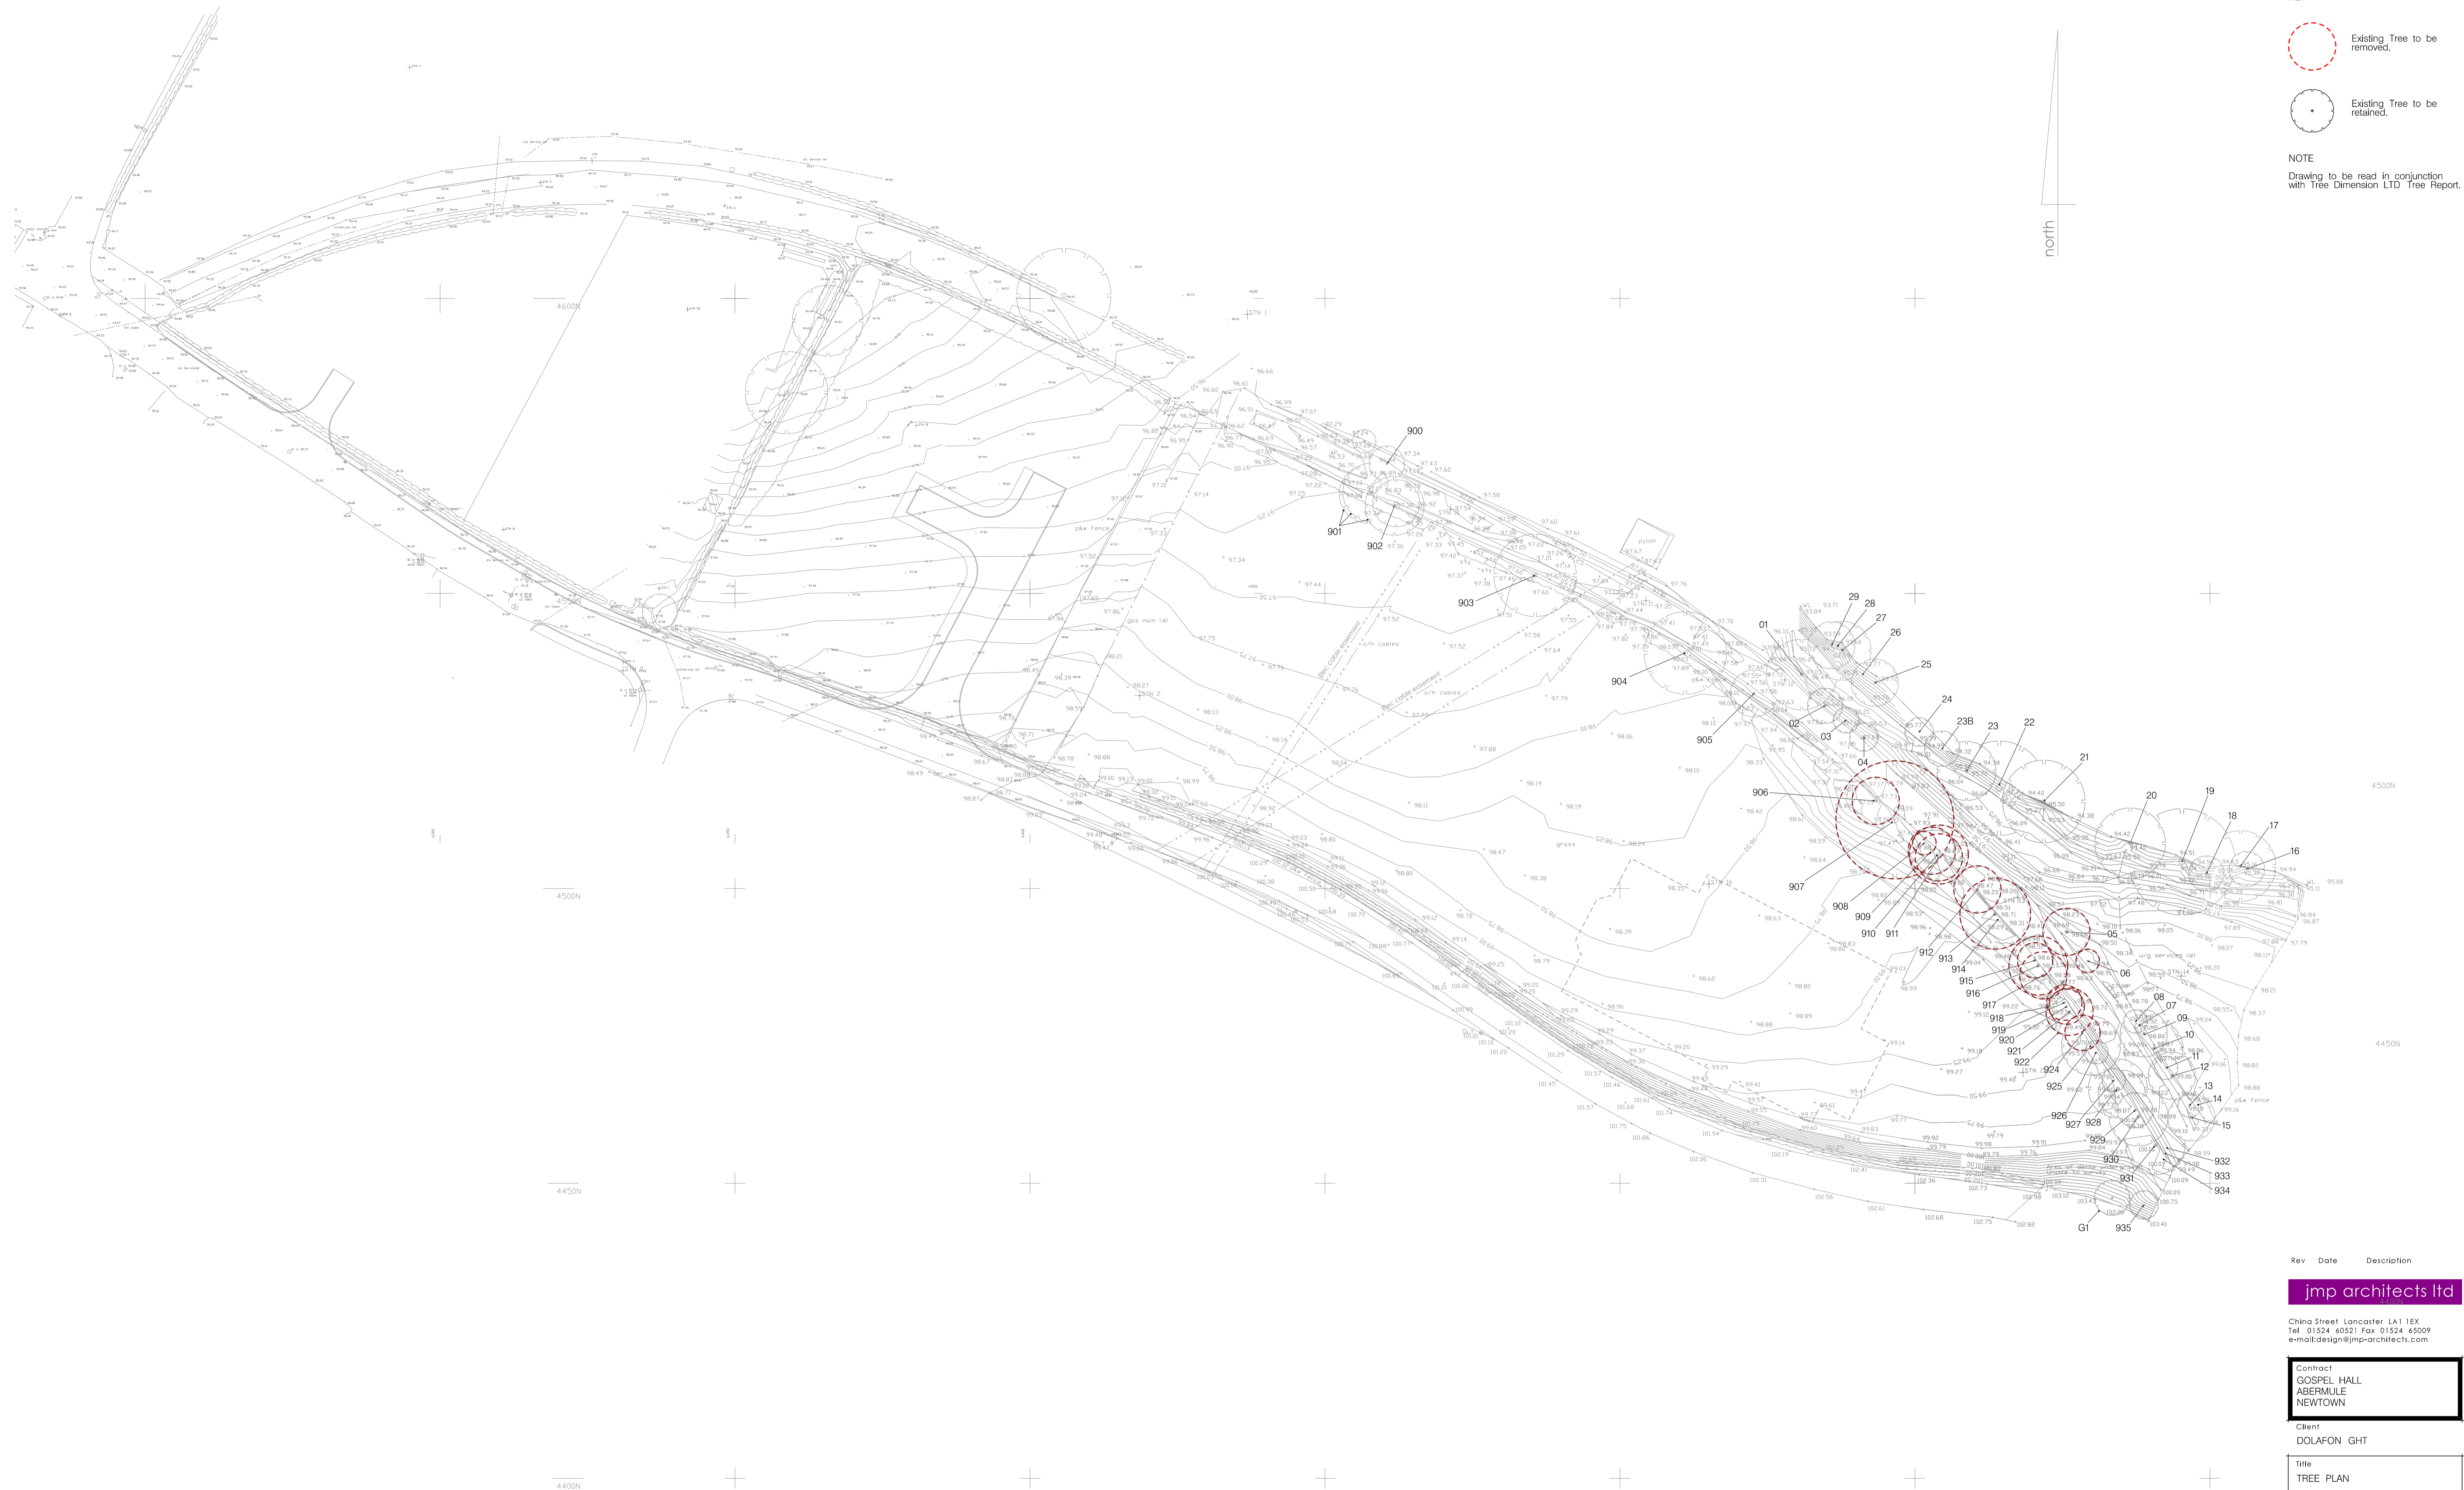

Rev	Date	Description

jmp architects ltd

China Street Lancaster LA1 1EX
 Tel 01524 60521 Fax 01524 65009
 e-mail: design@jmp-architects.com

Contract
 GOSPEL HALL
 ABERMULE
 NEWTOWN

Client
 DOLAFON GHT

Title
 TREE PLAN

Date	Scale @ A1	By
JULY12	1:500	

Job	Number	Rev
L 2928	PL.08	