




DETAIL 1
Tree Protection Signs

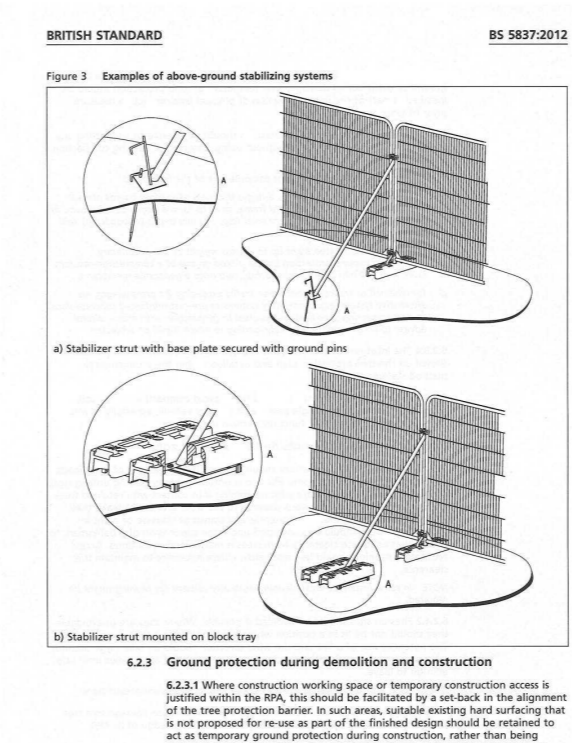


DETAIL 2
Fencing specification reproduced from BS 5837:2012 Trees in relation to design, demolition, and construction Recommendations.



notes:
 - All dimensions to be checked and confirmed onsite prior to any works.
 - Do not scale off this drawing.
 - Any errors, omissions or discrepancies are to be brought to the attention of Lingard Farrow Styles immediately.

- key:**
- Site Boundary
 - Grade A - High quality
 - Grade B - Moderate quality
 - Grade C - Low quality
 - Grade U - Unsuitable
 - Tree to be removed to facilitate development
 - Root Protection Area
 - Protective Herras fencing to trees and Euromesh fencing to hedgerows during construction.
 - Signage to protective fencing. 'KEEP OUT' Protection areas to be kept free from construction work, fire and storage of materials.

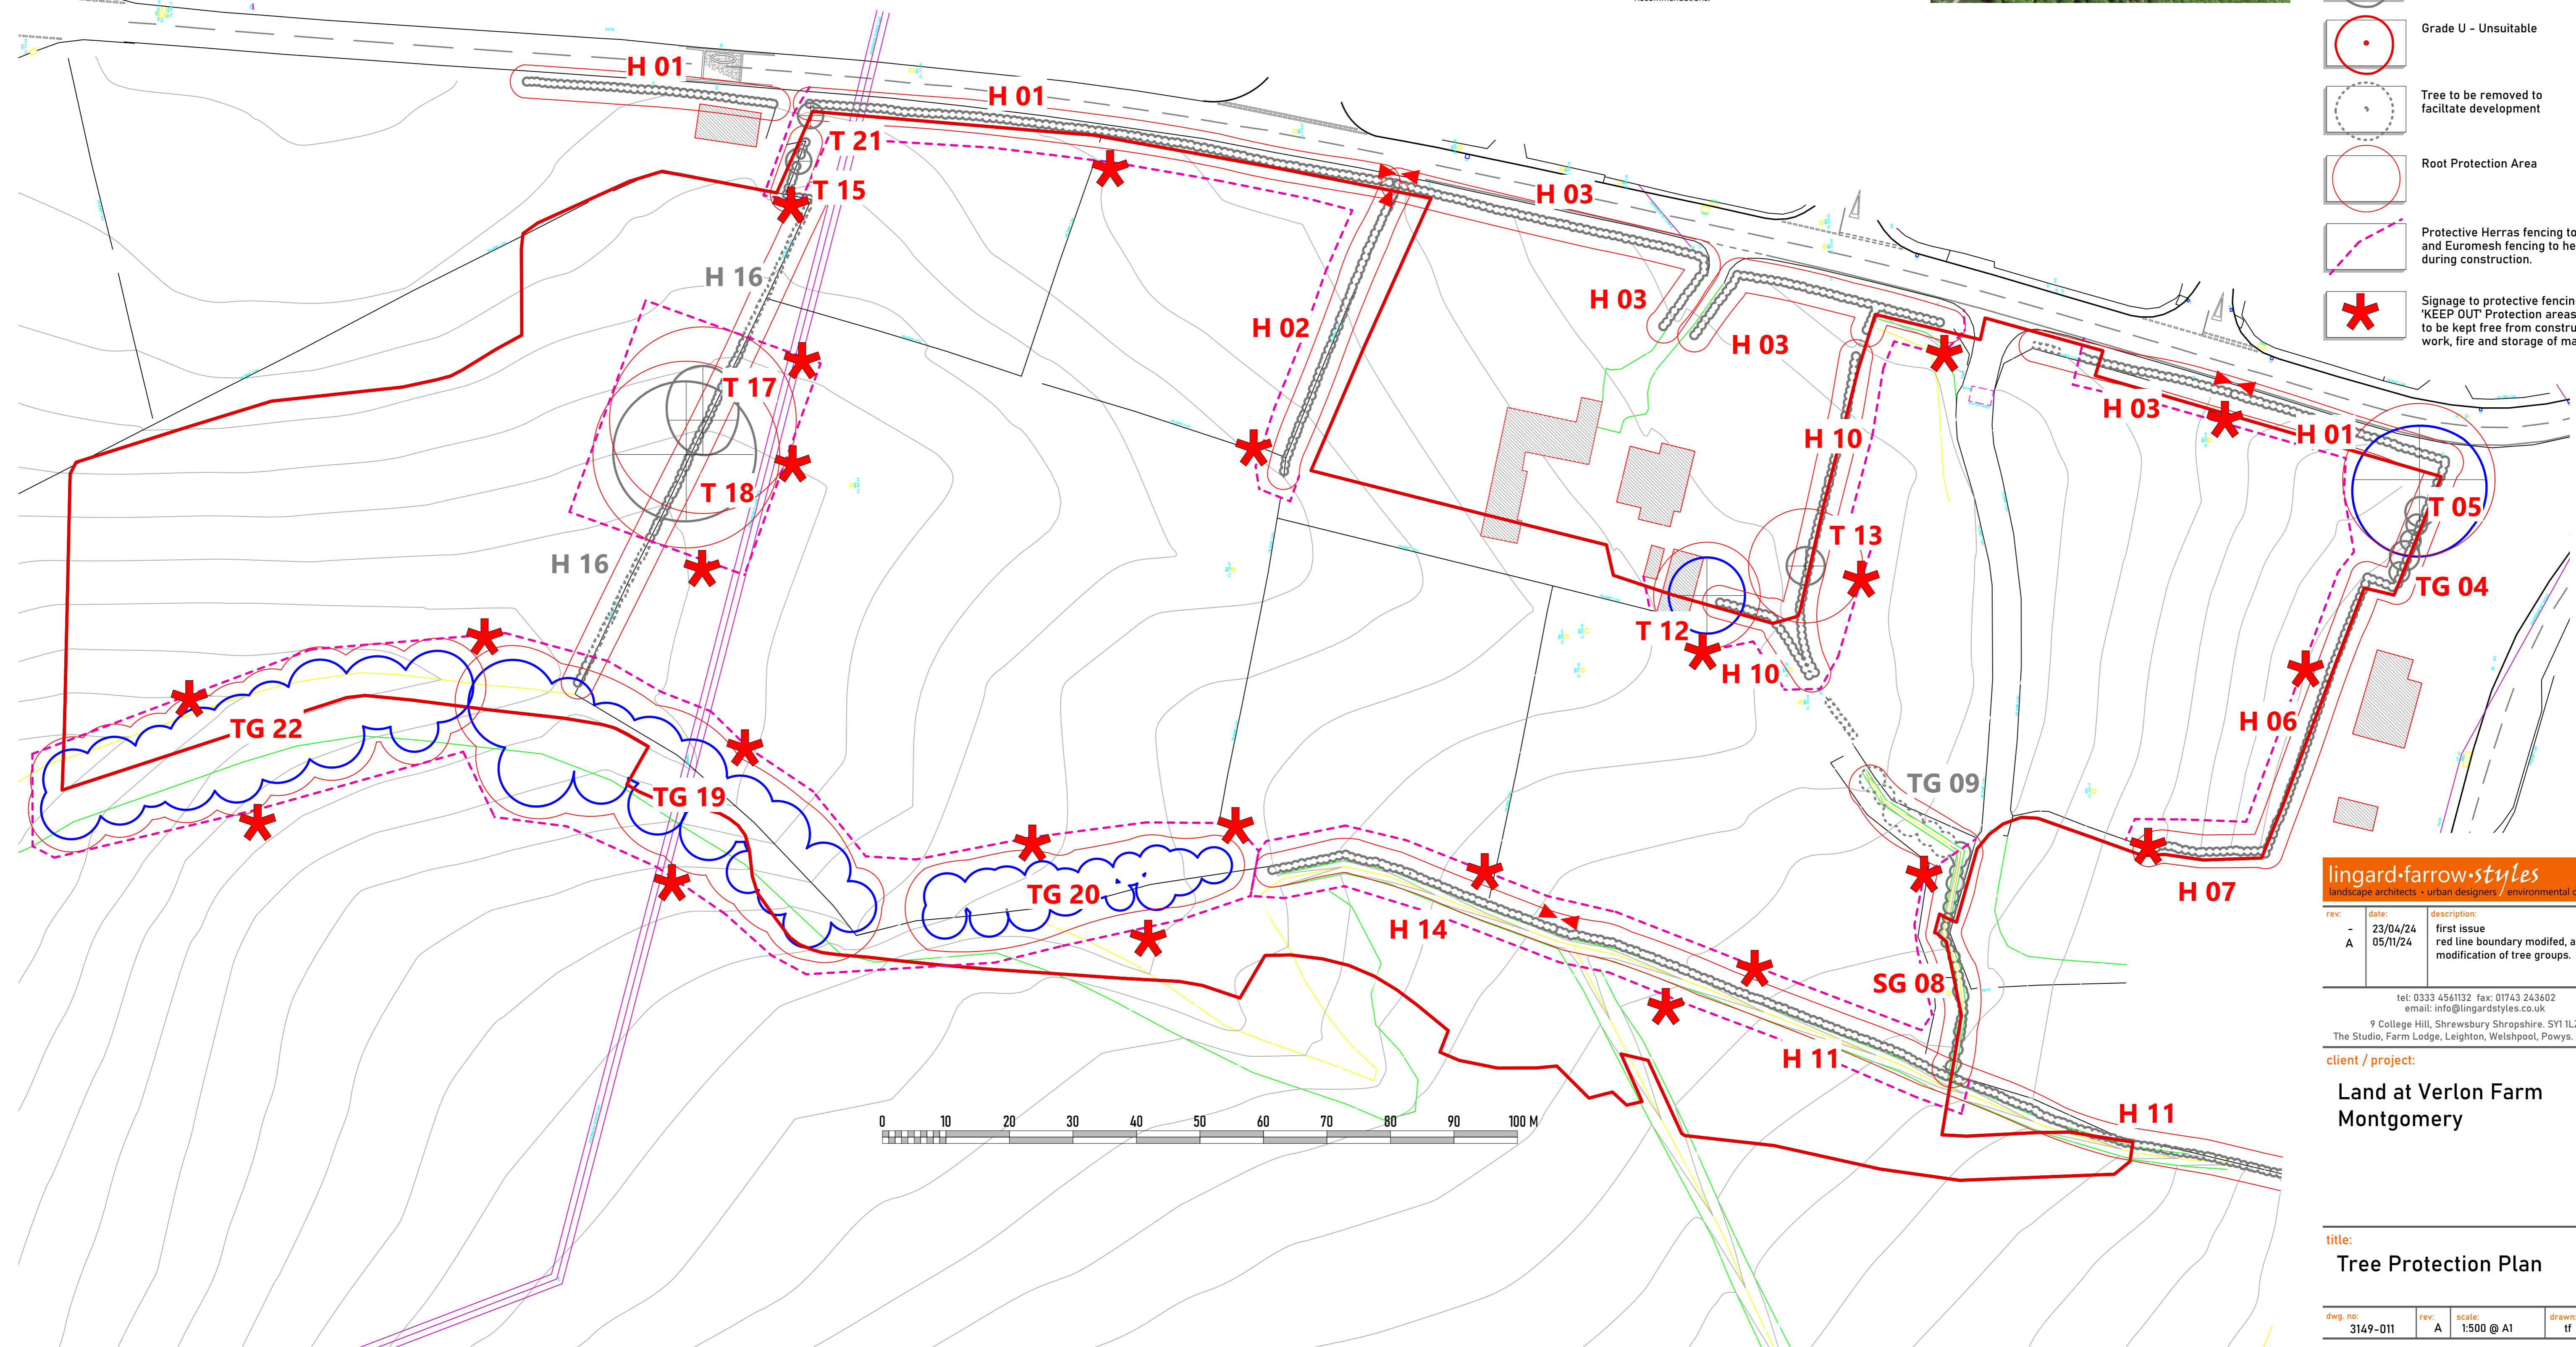

lingard-farrow-styles
 landscape architects - urban designers - environmental consultants

rev.	date	description
-	23/04/24	first issue
A	05/11/24	red line boundary modified, addition & modification of tree groups.

tel: 0333 4561132 fax: 01743 243602
 email: info@lingardstyles.co.uk
 9 College Hill, Shrewsbury Shropshire. SY1 1LZ
 The Studio, Farm Lodge, Leighton, Welshpool, Powys. SY21 8HJ

client / project:
**Land at Verlon Farm
 Montgomery**

title:
Tree Protection Plan

dwg. no.	rev.	scale	drawn	chkd by
3149-011	A	1:500 @ A1	tf	ps