
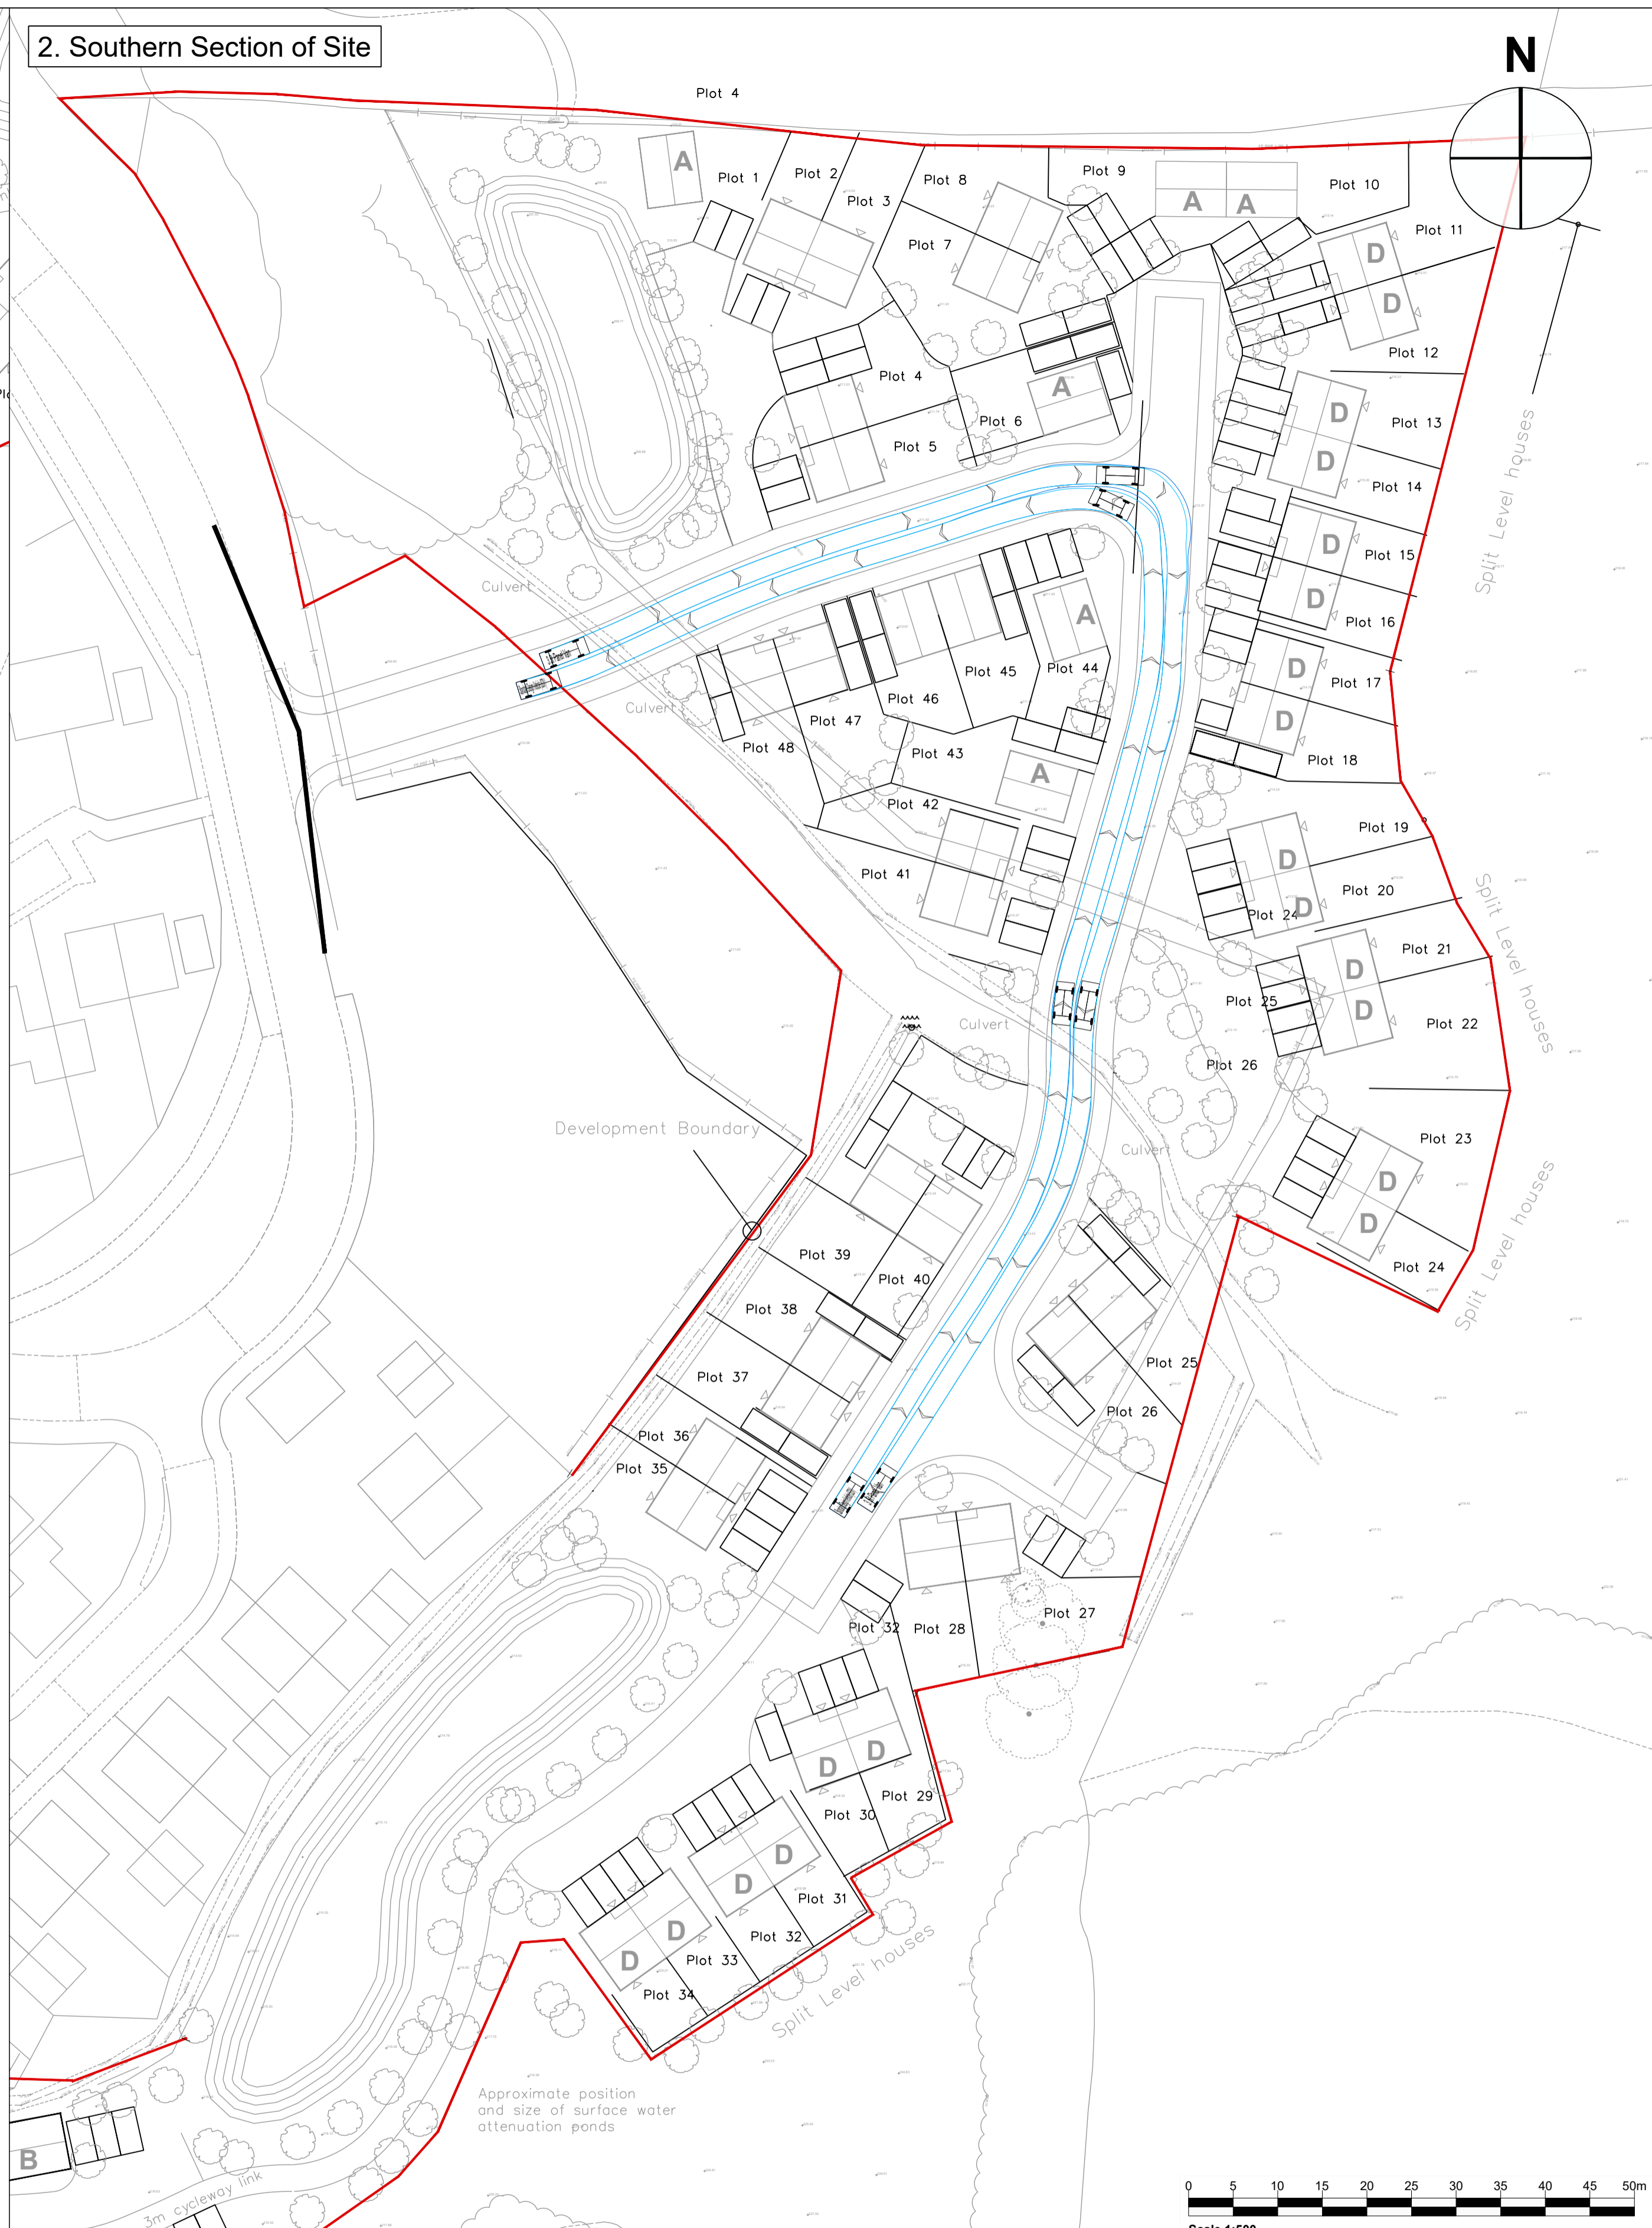


1. Northern Section of Site

2. Southern Section of Site

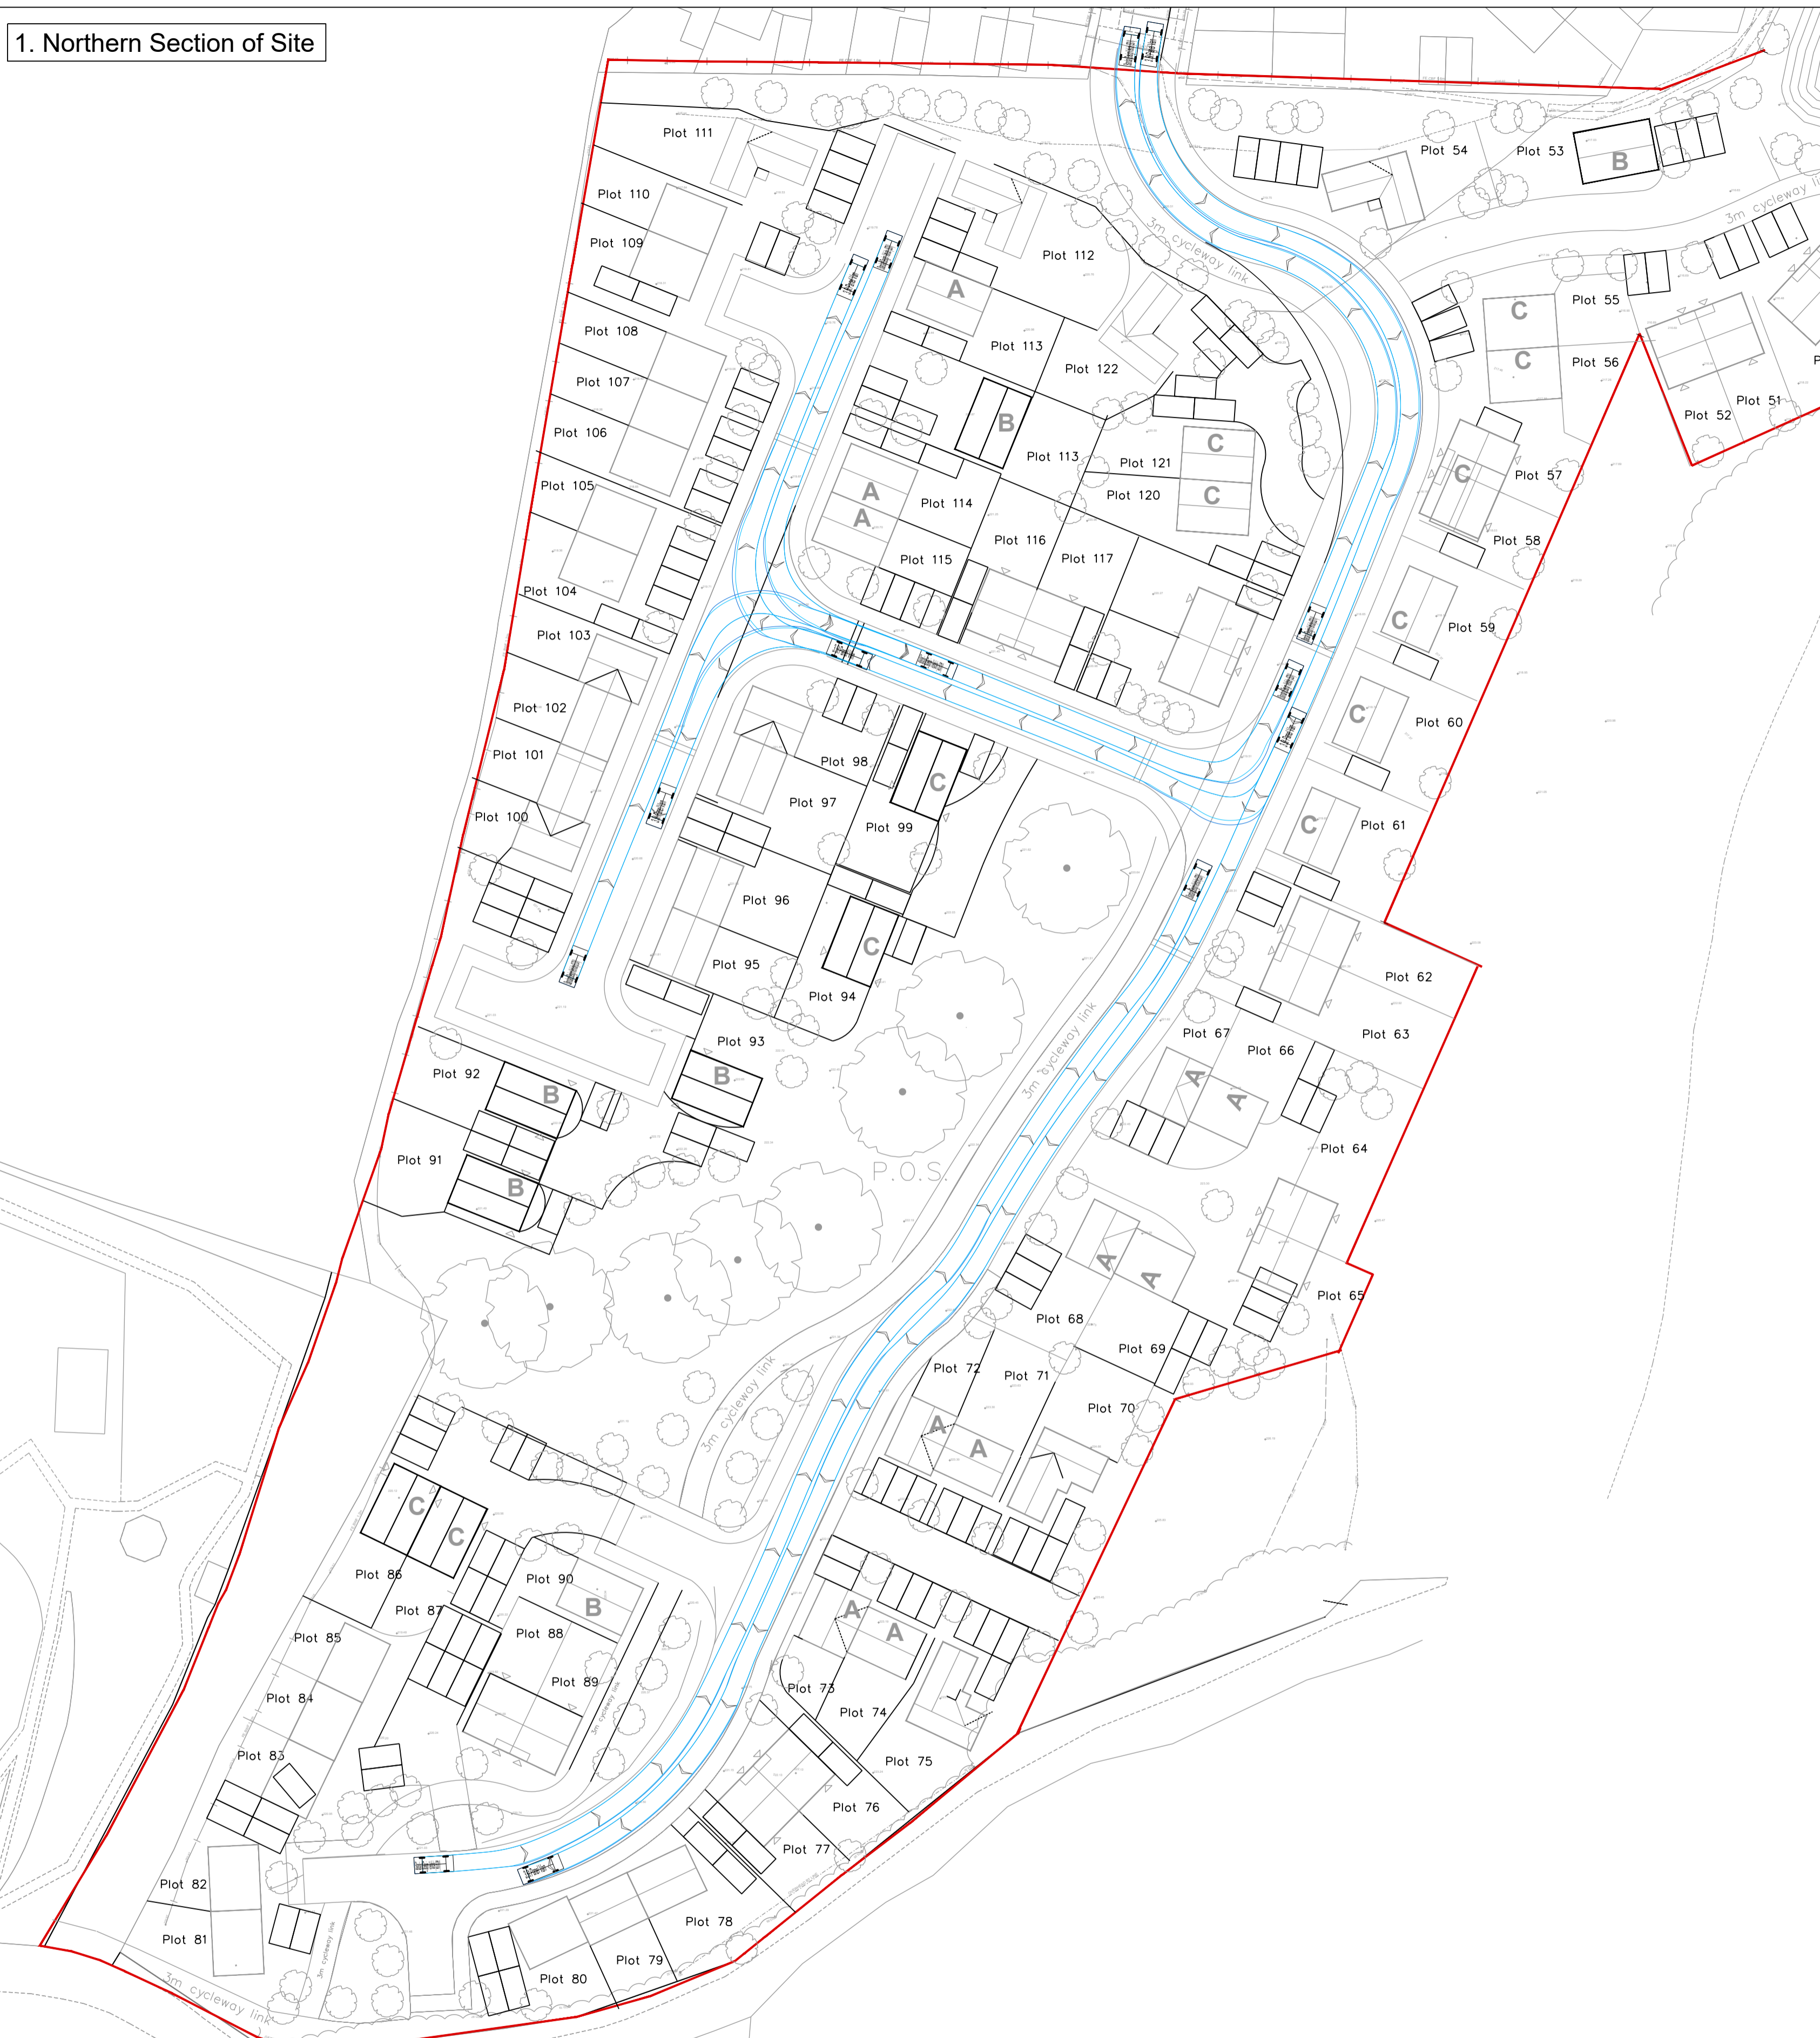

www.slrconsulting.com

Designed: LJ, Drawn: LJ, Checked: SCJ, Authorised: JH

Date: 10.10.24

Drawing Number: 416.065167.00001_PD01_AT02

Client: Reg Knill

Project: Land at Tremont Park, Llandrindod Wells

Drawing Title: Swept Path Analysis - Panel Van & SDV Site Servicing

Scale: 1:500

Rev	Amendments	Date	By	Chk	Auth

Notes:

1.

Development Boundary

Approximate position and size of surface water attenuation ponds

Legend:

	Standard Design Vehicle (SDV)	Overall Length: 4.800m	Overall Width: 2.000m	Overall Body Height: 1.950m	Min Body Ground Clearance: 0.100m	Track Width: 2.000m	Lock to lock time: 4.00s	Wait to Wait Turning Radius: 6.000m
	3.5t Panel Van	Overall Length: 5.339m	Overall Width: 1.986m	Overall Body Height: 2.565m	Min Body Ground Clearance: 0.338m	Track Width: 1.986m	Lock to lock time: 4.00s	Kerb to Kerb Turning Radius: 6.400m

