


P:\Projects\230000\237397 - Land at Tremont Park, Llandrindod Wells\Technical\A - Transport Assessment\Drawings\AutoCAD\416.065167.00001_PD02 - Proposed Footway.dwg 13/11/2024

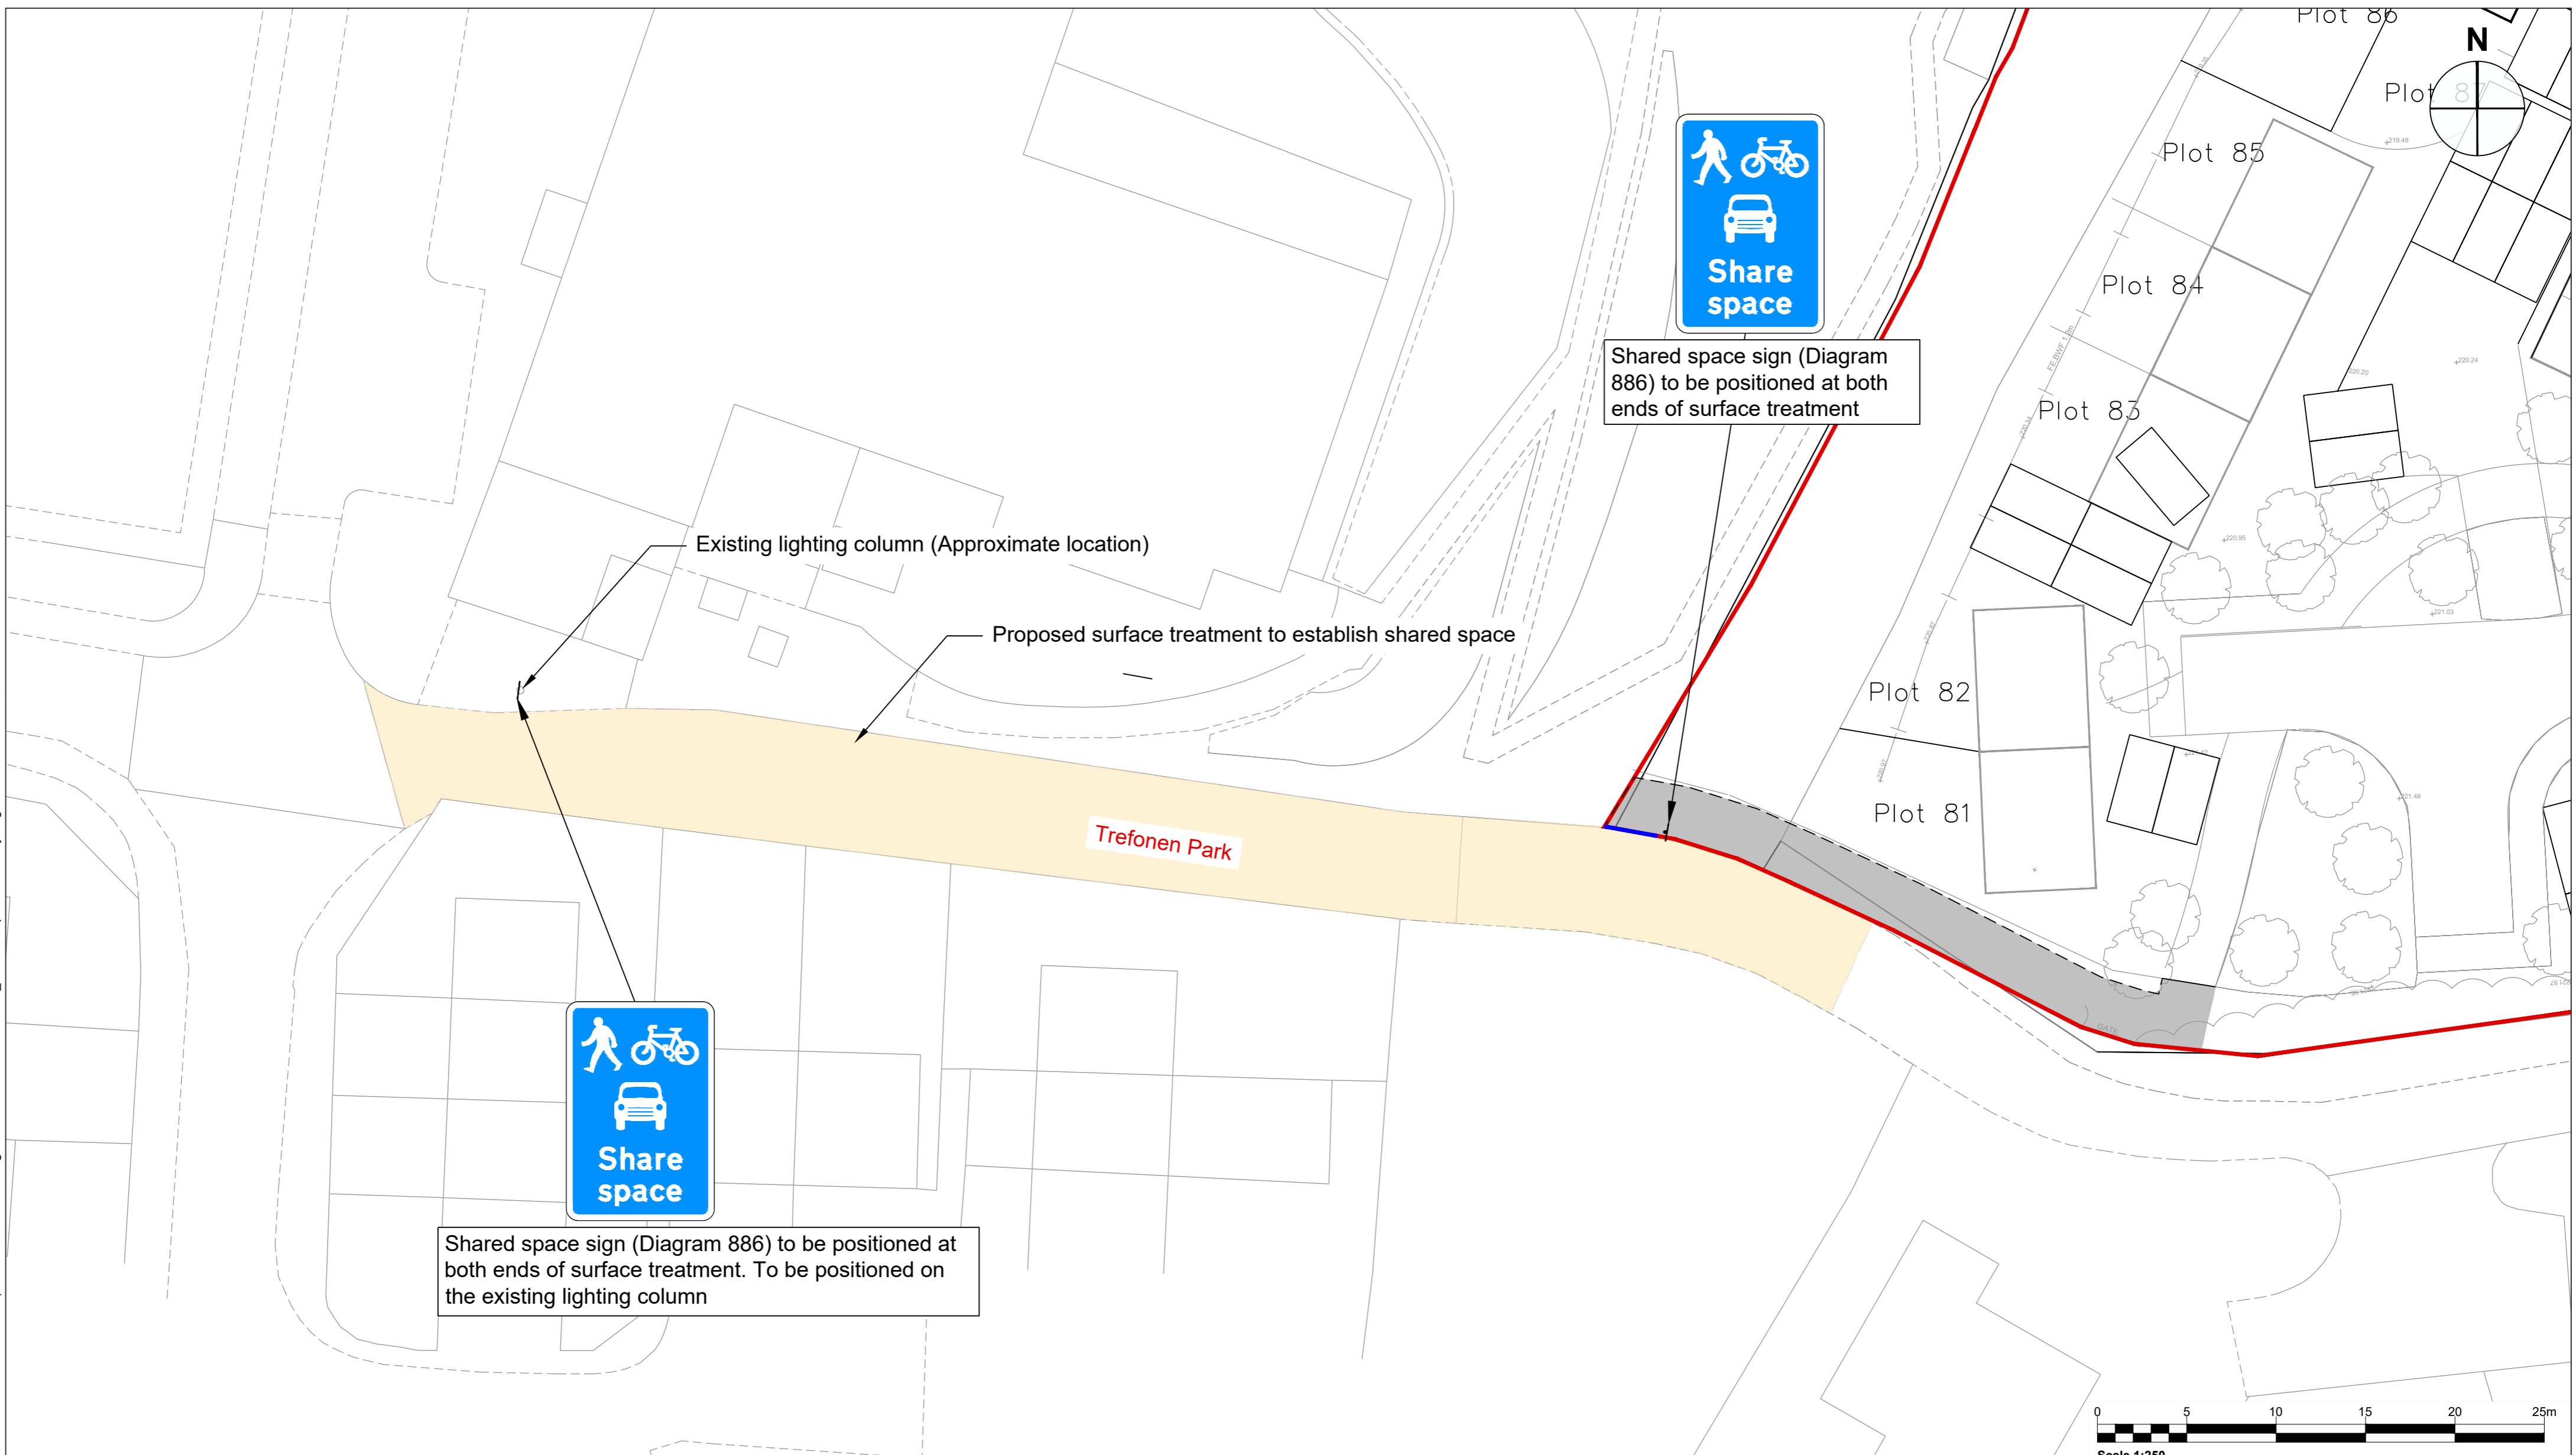

Shared space sign (Diagram 886) to be positioned at both ends of surface treatment. To be positioned on the existing lighting column

Shared space sign (Diagram 886) to be positioned at both ends of surface treatment

Existing lighting column (Approximate location)

Proposed surface treatment to establish shared space

Trefonen Park



www.slrconsulting.com

Client Reg Knill	
Project Land at Tremont Park, Llandrindod Wells	
Drawing Title Proposed Shared Space Route Trefonen Lane General Arrangement	
Designed LJ	Drawn LJ
Checked JH	Authorised JH
Date 01.11.24	Date 01.11.24
Date 01.11.24	Date 01.11.24
Drawing Number PD02	Rev.
Scale 1:250 @ A2	SLR Project No. 416.065167.00001

Rev	Amendments	Date	By	Chk	Auth

Notes:

- This is not a construction drawing and is intended for illustrative purposes only.
- White lining is indicative only.

Legend:

- Application boundary
- Proposed carriageway
- Proposed edging
- Proposed dropped kerb
- Proposed shared route
- Proposed surface treatment