


This drawing is COPYRIGHT. It must not be reproduced or disclosed to third parties without our prior permission. Do not scale from this drawing, or, interrogate and use electronic information.

Any discrepancies should be reported immediately.

Any surveyed information incorporated within this drawing cannot be guaranteed as accurate unless confirmed by a fixed dimension. All dimensions are in millimetres unless noted otherwise.

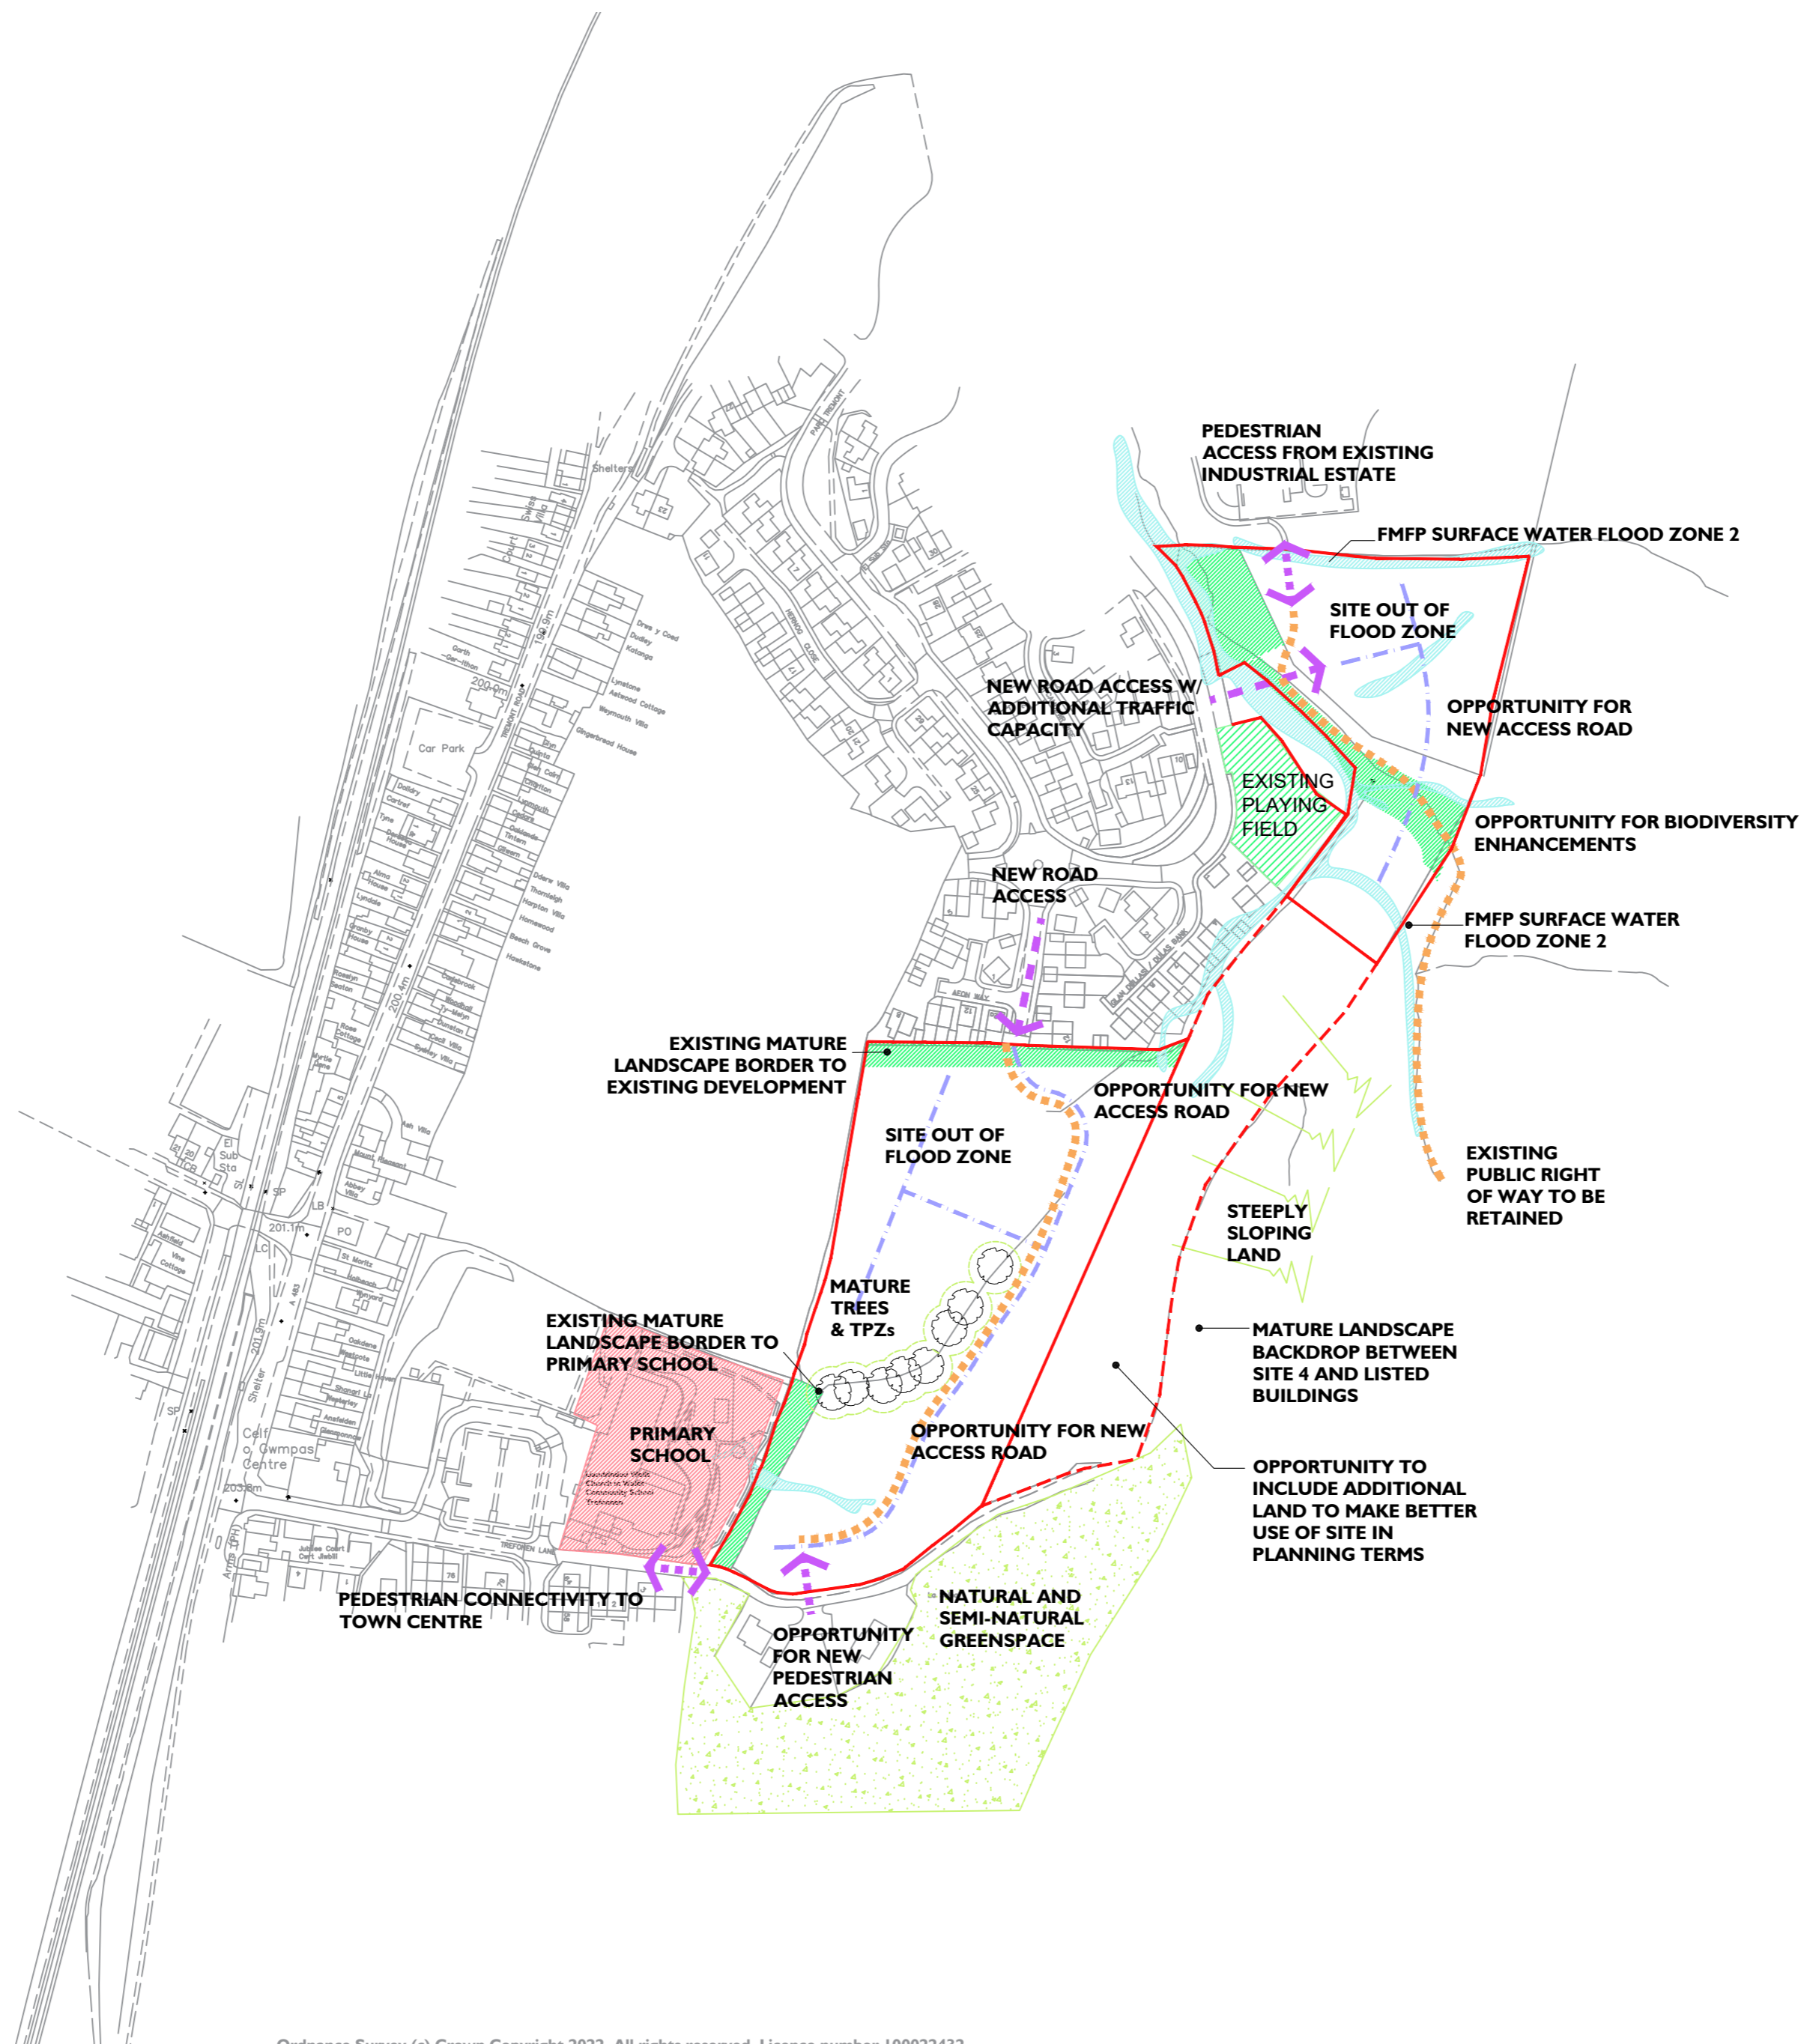


KEY
 --- Opportunity to include additional land to make better use of site in planning terms



Rev A - Annotations Amended - 04.01.24 - OO

Project :- New Residential Development at Land at Tremont Parc, Llandrindod, Wells, LD1 5AF		
Drawing Status :- Stage 2	Drawing Title :- Site Opportunities & Constraints	
Scale: 1:2500@A2 Date :- 20.12.23	Drawing No :- Y047.2.2.003	Rev :- A
Drawn by :- OO	Checked :- DH	

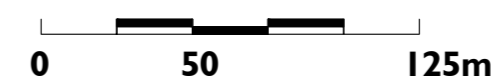

Head Office
 29 Broad Street
 Newtown
 Powys
 SY16 2BQ
 t - 01686 610311
 w - www.hughesarchitects.co.uk